

REVISIONS	
DATE	DESCRIPTION
05-20	DESIGN 1
05-27	DESIGN 2
07-23	PERMIT/REVIEW
08-11	PERMITS
09-03	ADK-KITCHEN
11-21	ADK-REVS
12-08	ADK-REVS
01-22	PORTICO / STEPS

ISSUED FOR
REVIEW
DRAWING DATE
01-22-14



FRONT ELEVATION

SCALE: 1/4"=1'-0"

LEFT SIDE ELEVATION

SCALE: 1/4"=1'-0"

WINDOW HEAD DETAIL

SCALE: 3"=1'-0"


REAR ELEVATION

SCALE: 1/4"=1'-0"

EXTERIOR FINISH SCHEDULE

	EXISTING	NEW		EXISTING	NEW
SIDING	CEDAR CLAPBOARD	HARDPLANK LAP SIDING 'COBBLESTONE'	SOFFIT	NA	NA
CORNERS	3" WD CORNERS	AZEK, 5 1/2" CORNERBOARDS	EAVES	WD TRIM	AZEK, MATCH EXISTING
ROOFING	ASPHALT	30 YEAR ASPHALT MATCH EX.	WINDOW/DOOR	WD TRIM	AZEK, SEE ELEVATIONS
FASCIA	CEDAR/PRIMED PINE	AZEK, MATCH EXISTING	GUTTERS	ALUMINUM "K" SHAPED	NEW "K" SHAPED


	EXISTING	NEW
LEADERS	ALUMINUM 3" X 5"	MATCH EXISTING
VERIFY ALL EXISTING CONDITIONS PRIOR TO BUILDING (COLORS TO MATCH EXISTING WHERE NOT INDICATED)		

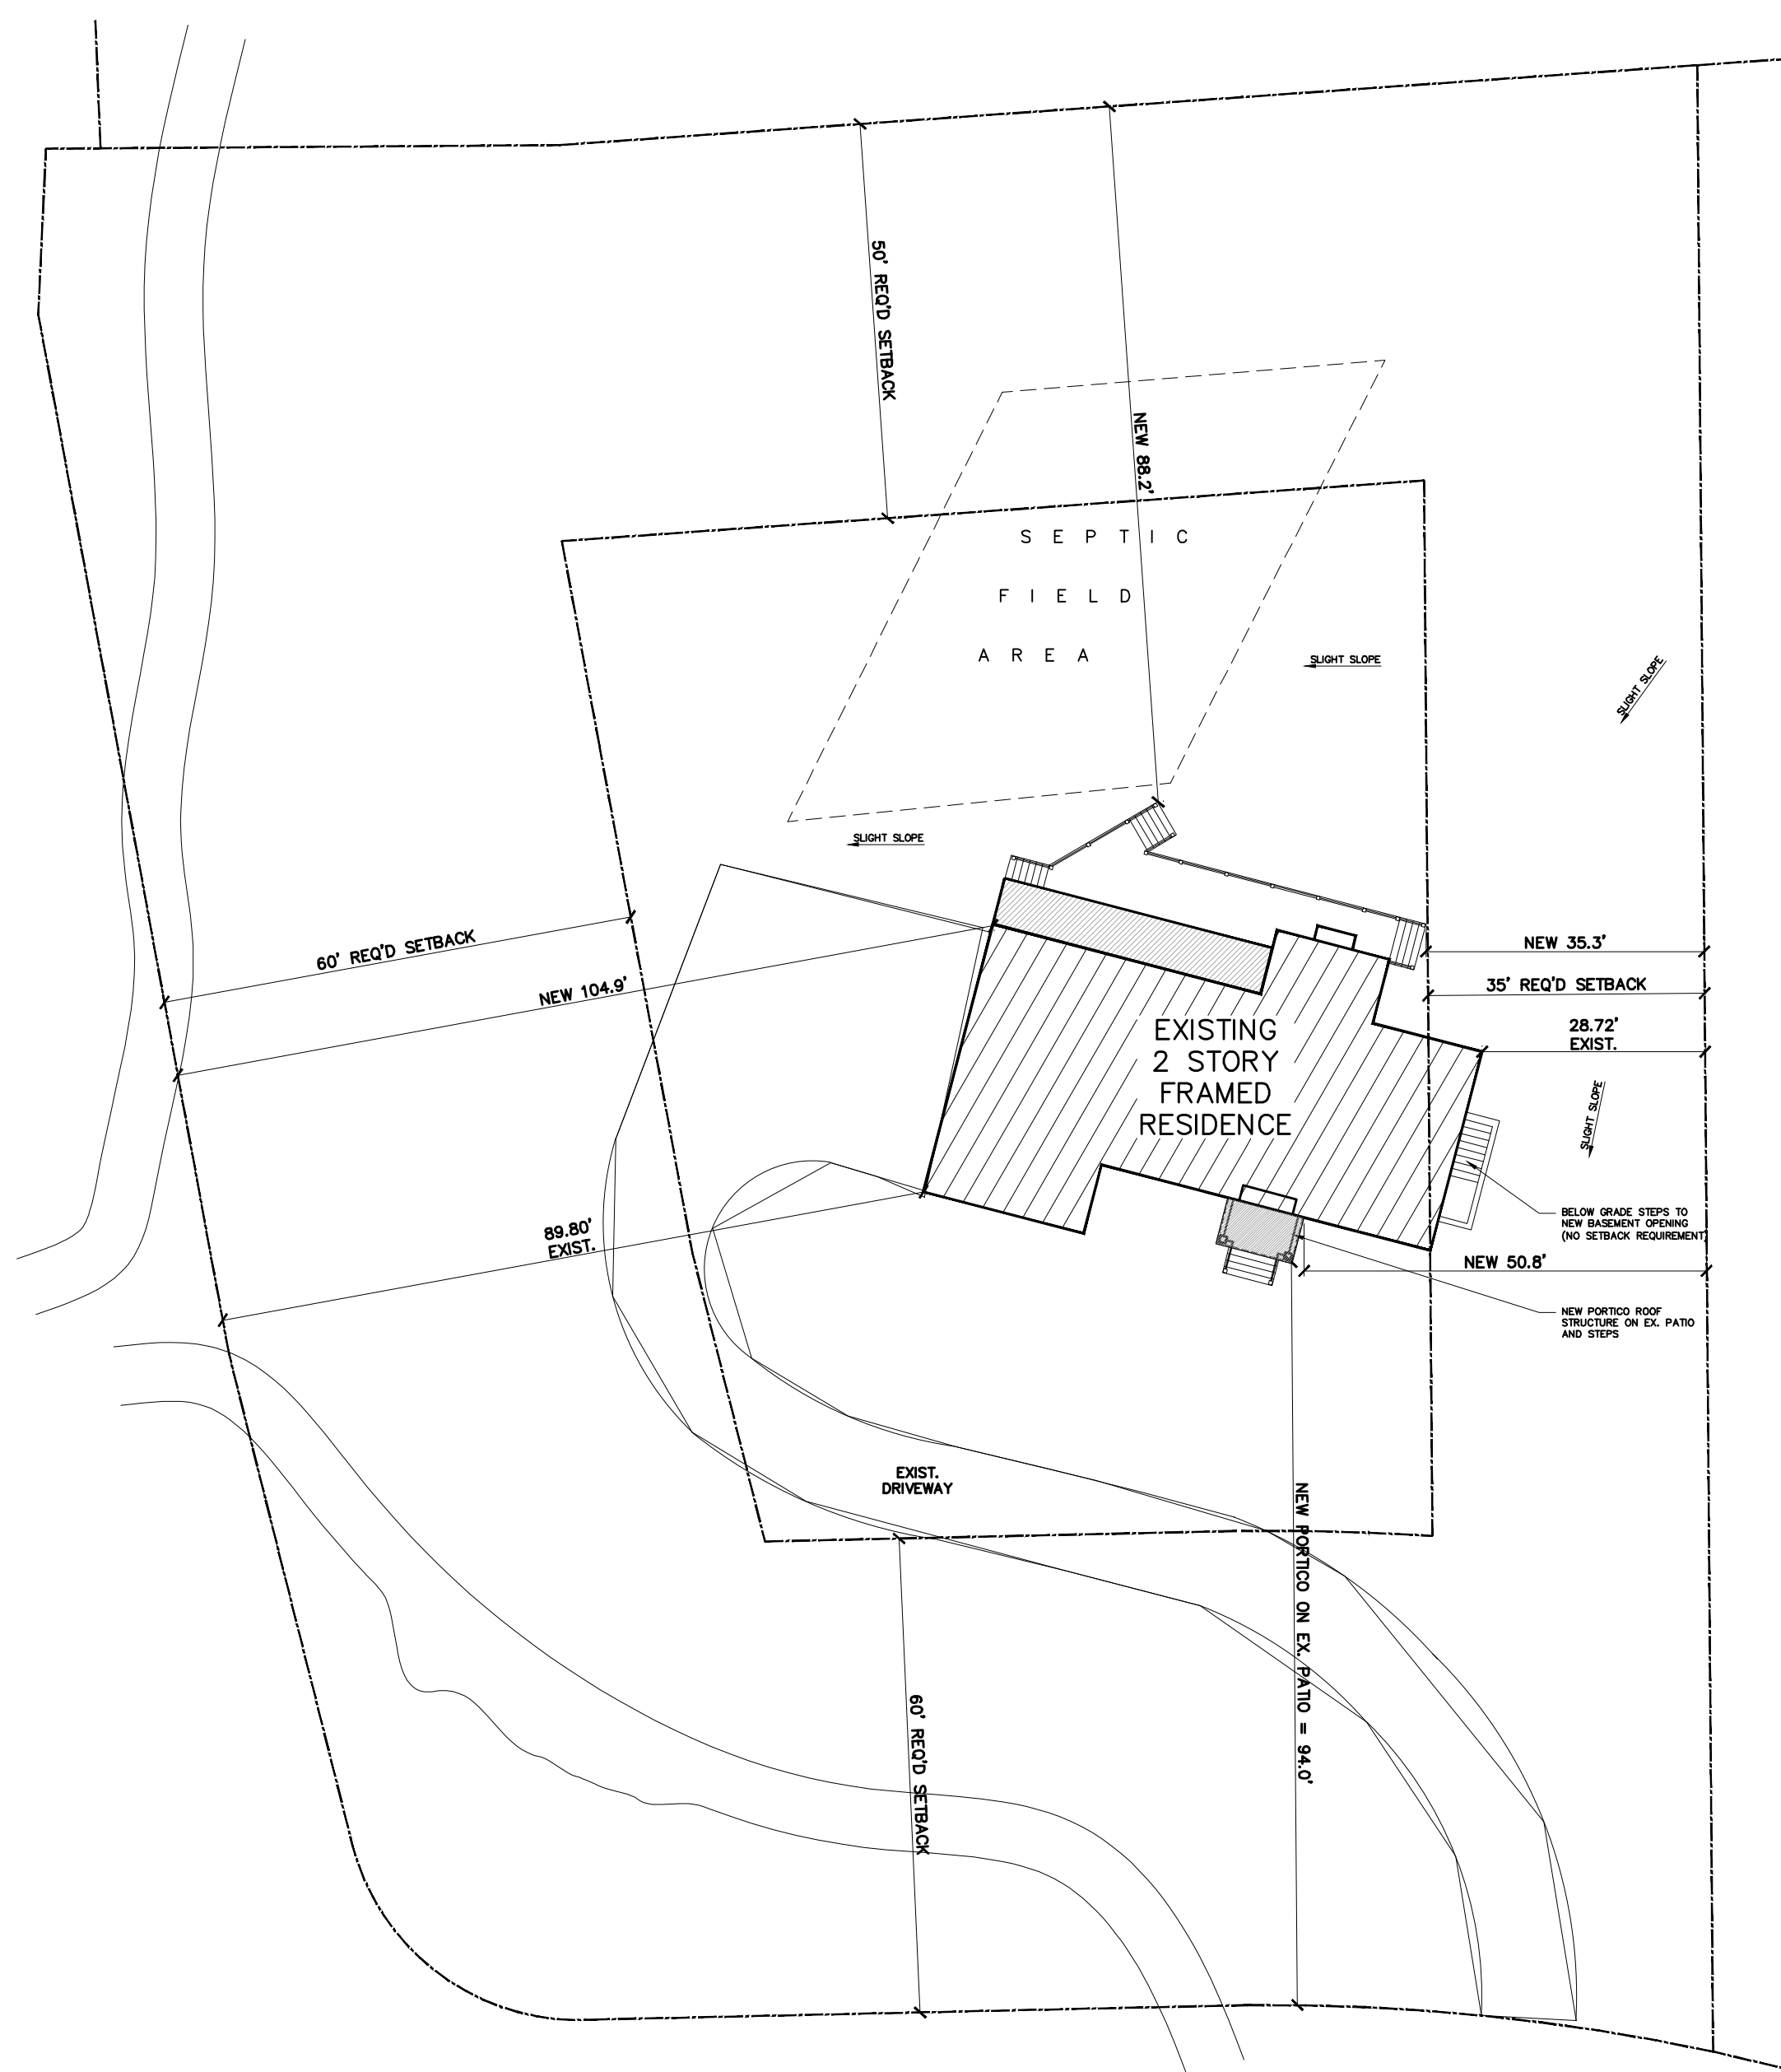

OLD HOUSE LANE


SITE PLAN

SCALE: 1" = 20'

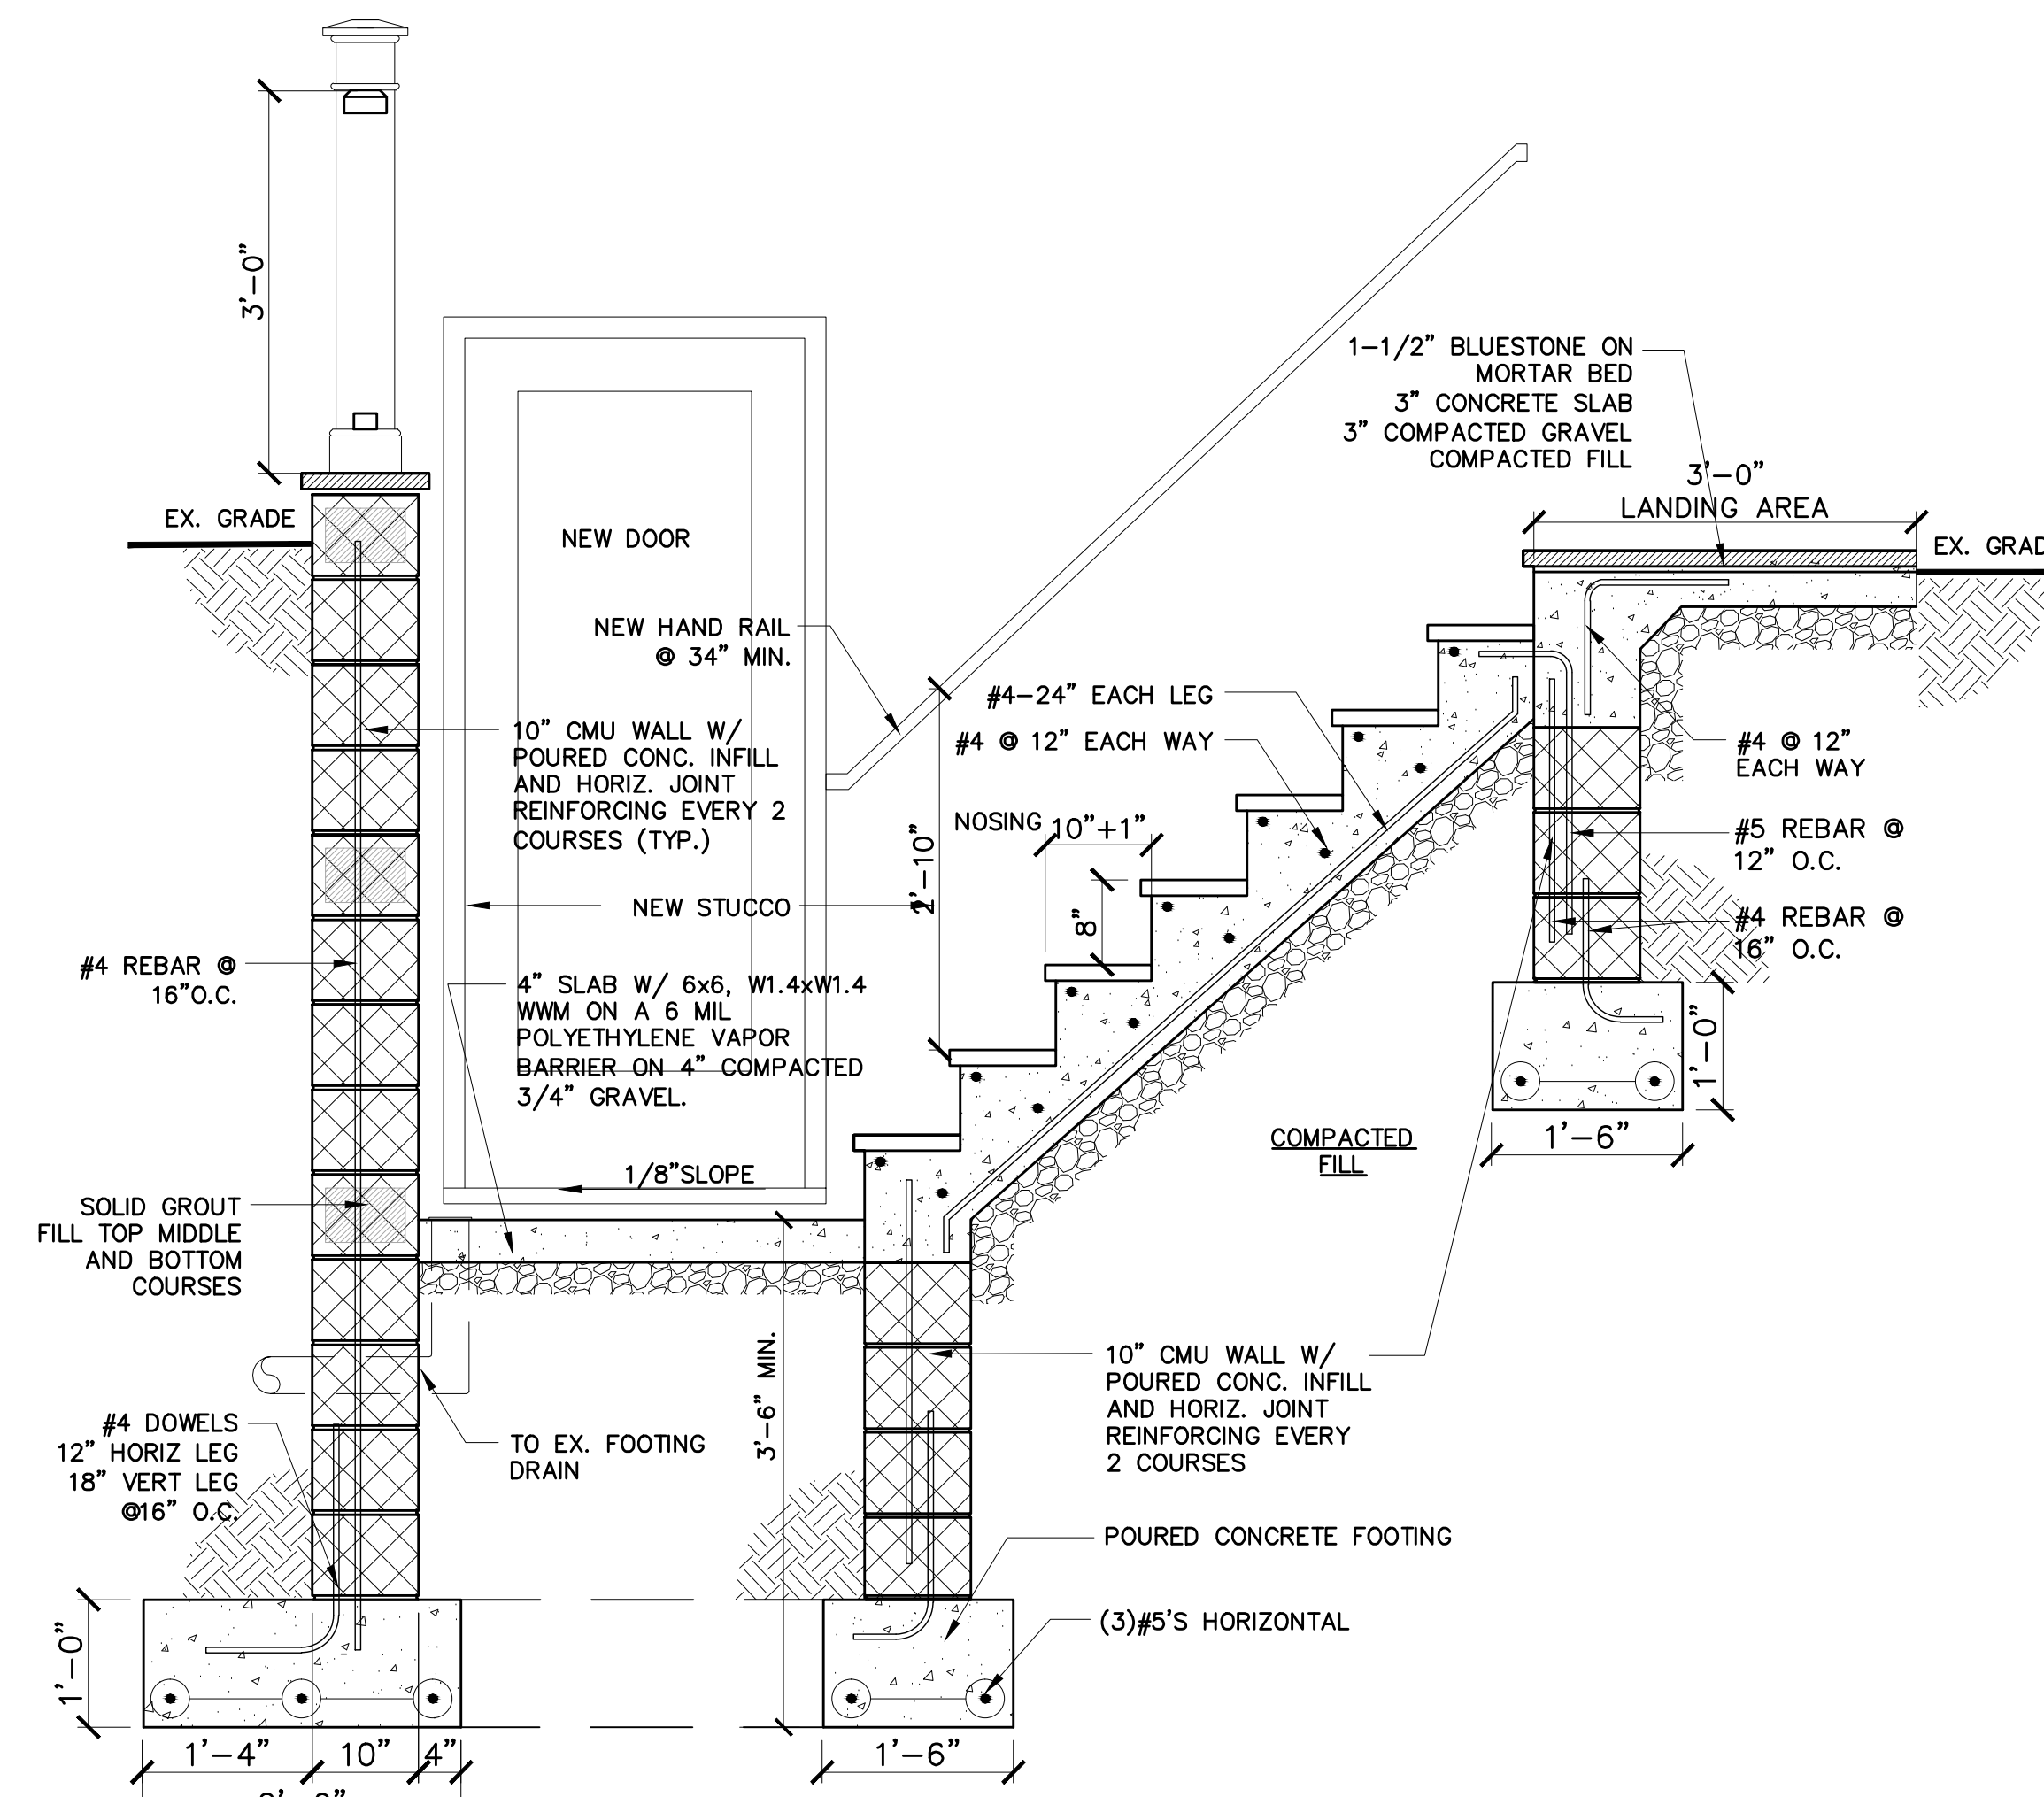


BASEMENT STAIR SECTION

SCALE: 3/4"=1'-0"

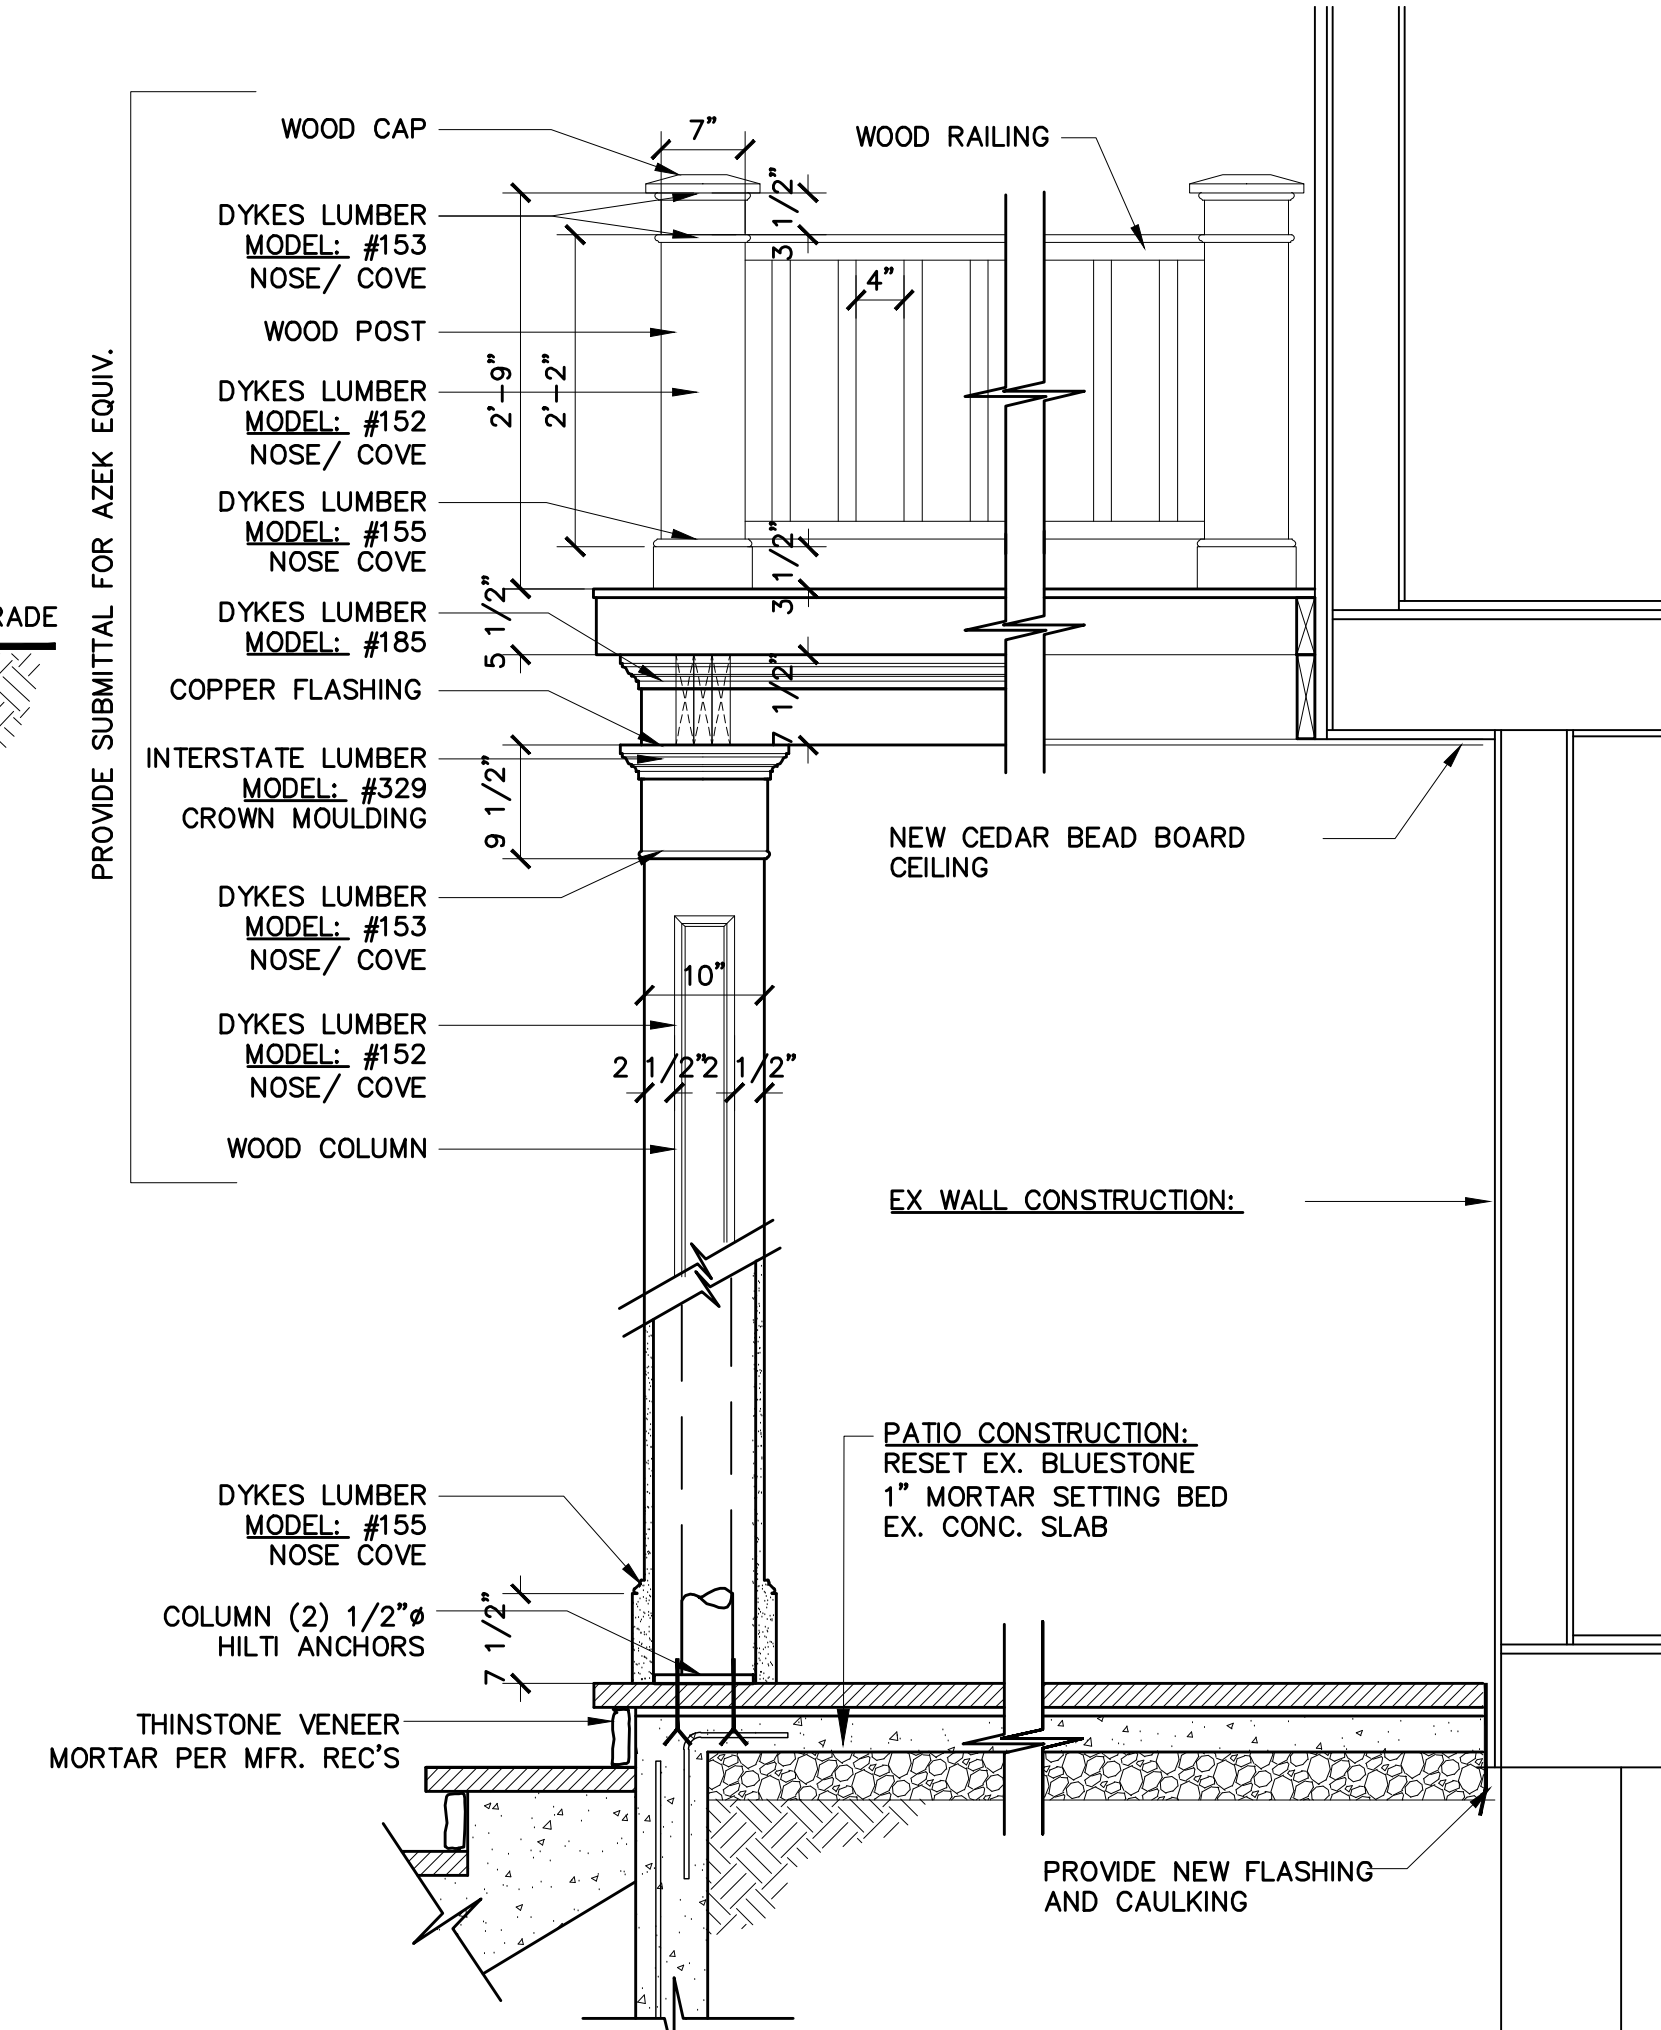


ENTRY PORCH SECTION

SCALE: 3/4"=1'-0"

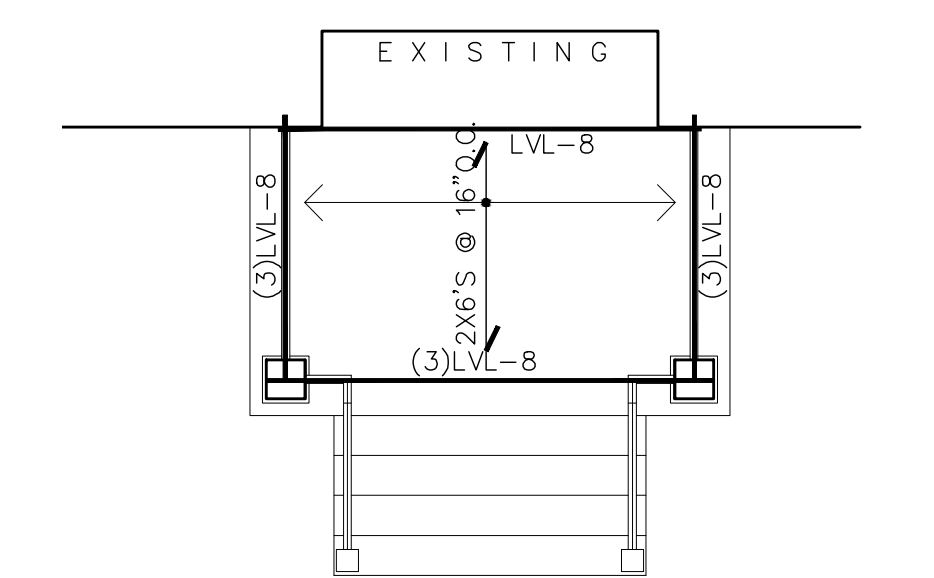


FRAMING PLAN AT NEW PORTICO

SCALE: 1/4"=1'-0"

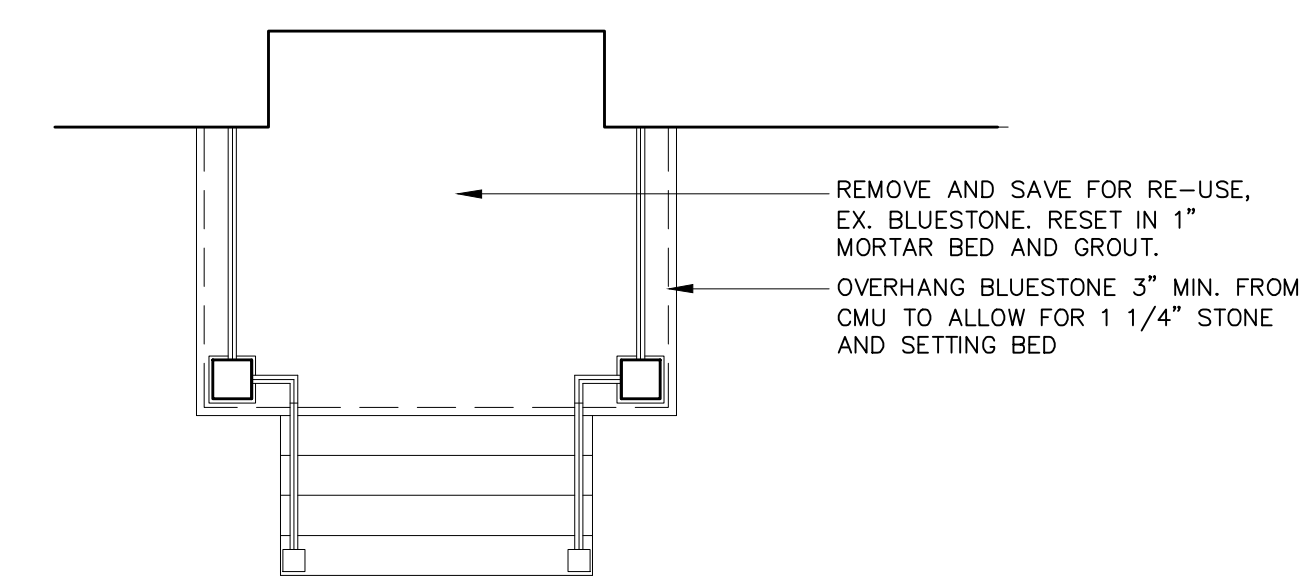

PLAN AT EX. PATIO / STEPS

SCALE: 1/4"=1'-0"

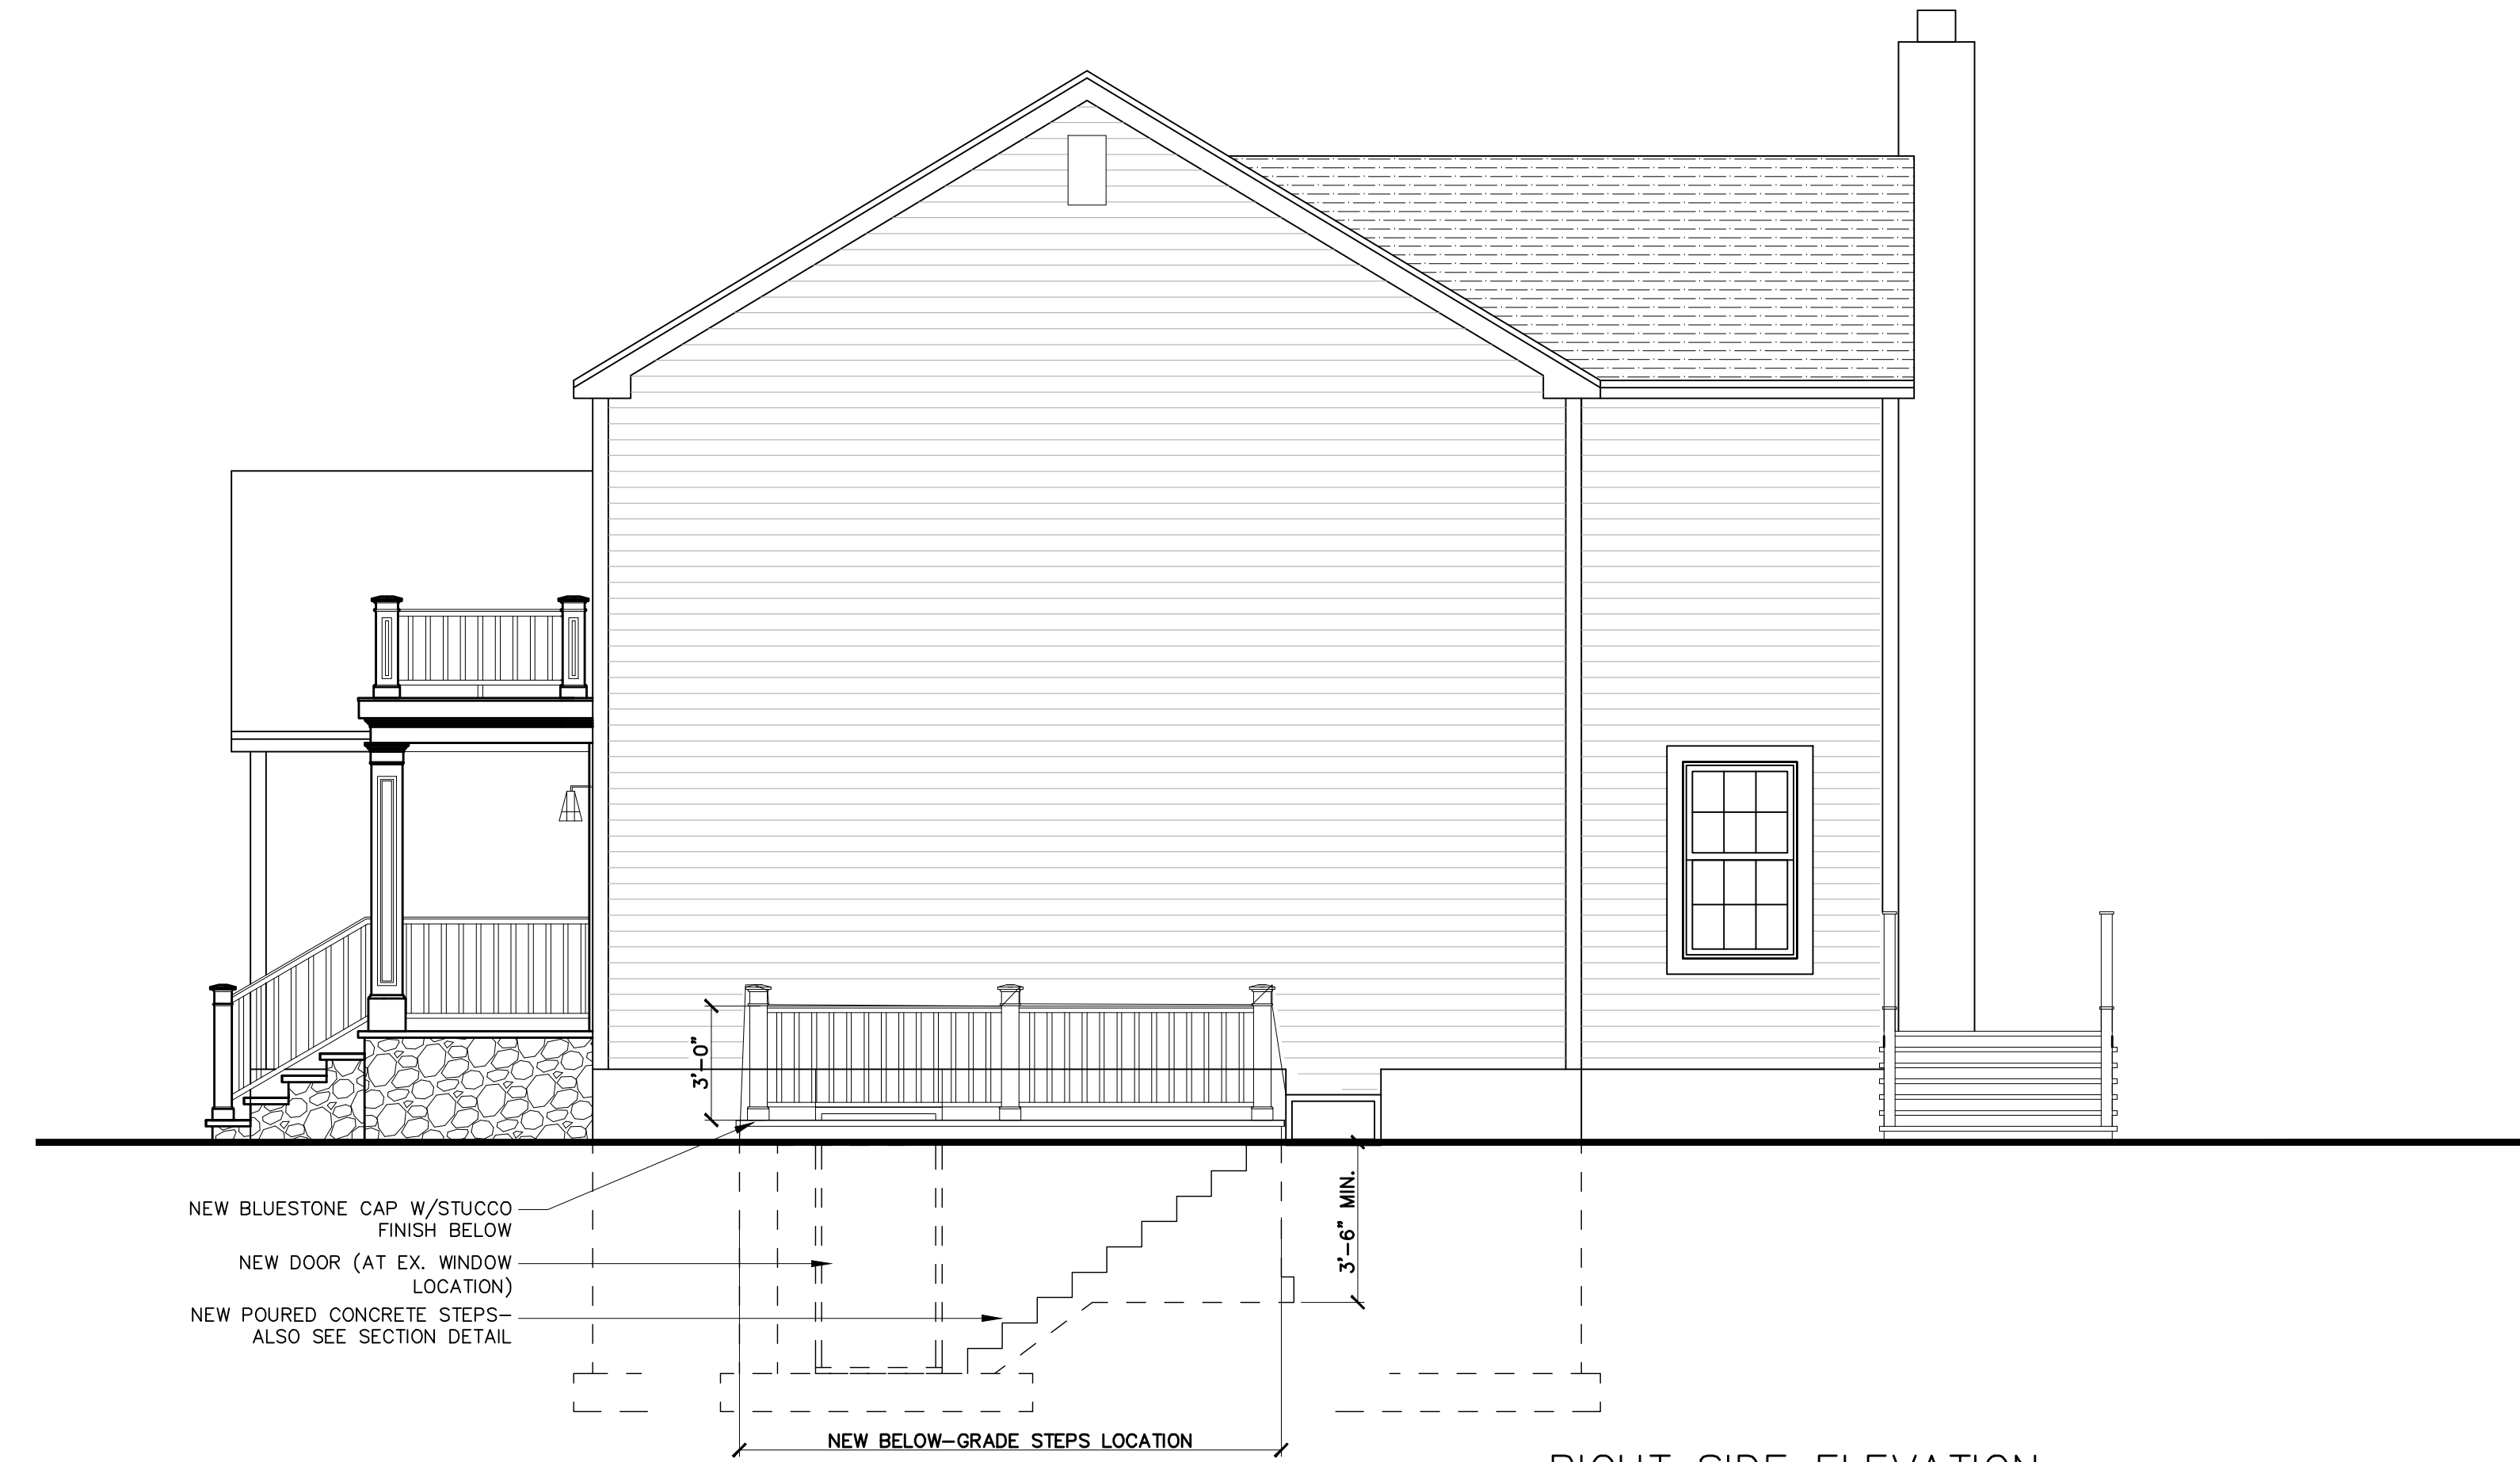

RIGHT SIDE ELEVATION

SCALE: 1/4"=1'-0"

OSMANI RESIDENCE
1 OLD HOUSE LANE
CHAPPAQUA, NY

PROPOSED ELEVATIONS

PROJECT NUMBER
OMI-4314

REVISIONS	
DATE	DESCRIPTION
05-20	DESIGN 1
05-27	DESIGN 2
07-23	PERMIT/REVIEW
08-11	PERMITS
09-03	ADK-KITCHEN
11-21	ADK-REVS
12-08	ADK-REVS
01-22	PORTICO / STEPS

ISSUED FOR
REVIEW
DRAWING DATE
01-22-14

A3