

185 14 MAY 8 2018

Town of New Castle



200 South Greeley Avenue, Chappaqua, New York 10514 • Ph. (914) 238-4723 • Fax (914) 238-5177
• e-mail: building@town.new-castle.ny.us

APPLICATION FOR A SIGN PERMIT


DATE: _____

APPROVAL DATE _____

APPROVED BY _____
(BUILDING INSPECTOR) (SIGNATURE)

(DO NOT WRITE ABOVE THIS LINE - OFFICIAL USE ONLY)

1. Business Information:

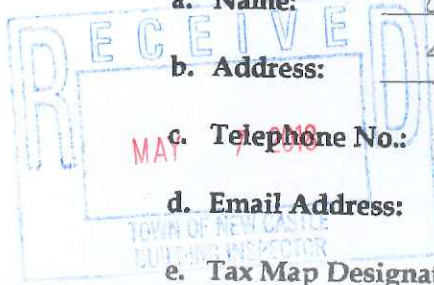

a. Name: WHOLE FOODS MARKET

b. Address: 480 BEDFORD ROAD

c. Telephone No.: 973-633-5757

d. Email Address: BT@BUTLERSIGNCO.COM

e. Tax Map Designation: Section 93.4 Block 1 Lot 1

f. Type of Sign (as per Town of New Castle Zoning Ordinance - Section 60-41.3) WALL

g. Zoning District B-RO-20

h. Signature of Owner Anthony DeFrancesco
(PRINT NAME)

[Signature] ROSECI MANAGER
(SIGN NAME)

i. Signature of Applicant Brian Travers
(PRINT NAME)

[Signature]
(SIGN NAME)

The following must accompany each application:

1. Artists rendering and specification of new proposed sign(s) indicating dimensions, colors, texture and illumination.
2. Photographs and specifications of existing sign(s) that will remain indicating dimensions and locations on property.
3. Photographs of neighboring signs.
4. When applying for a type (A) [sign i.e. a sign attached flush to the wall of a building elevation view of the building indicating the exterior wall(s)] length is required.

\$50 fee for application - Building Department

\$100 fee for - Planning Board (if required)


IN ADDITION, PLANNING BOARD FEES MAY BE REQUIRED FOR PROFESSIONAL CONSULTING SERVICES

18514 MAY 8 2018

Channel Letters



NORTH ELEVATION

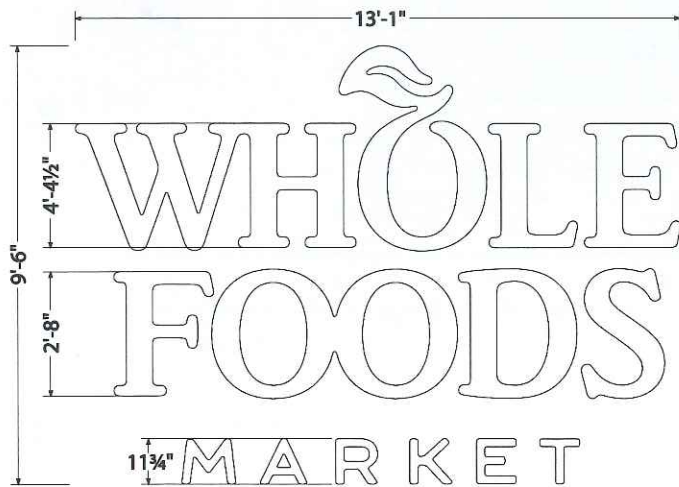


scale: 1/4"=1'

PROPOSED CHANNEL LETTERS 124.2 sq.ft

- Internally illuminated white LEDs
- 3/16" seamless white plastic faces
- Black trimcaps & returns

QTY: 2

REMOTE WIRED LED CHANNEL LETTERS
TYPICAL CONSTRUCTION - N.T.S.

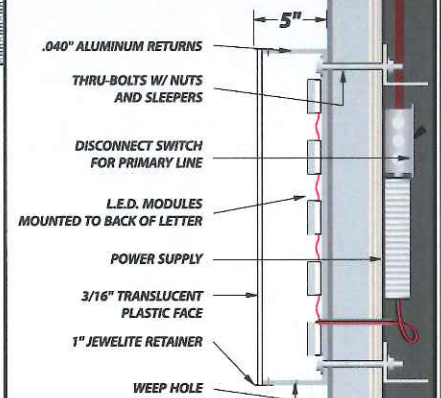

- ALL COMPONENTS, WIRING & CONSTRUCTION TO BE UL APPROVED - STANDARD 120 PRIMARY WITH DISCONNECT SWITCH

This sign is intended to be installed in accordance with the requirements of Article 600 of the National Electrical Code and/or other applicable local codes. This includes proper grounding and bonding of the sign.



COPYRIGHT NOTICE: This drawing, its contents, concepts, ideas, inventions, design intent and related methods are copyright protected by Butler Sign Company. Use of this drawing without permission, by parties other than Butler Sign Company is strictly forbidden.

File Name: Whole Foods Chappaqua LTRS North Elev Revision: **1**
 Start Date: 03/20/2018 Drawn by: AS Acct. Rep: Brian Travers
 582 Fairfield Road T. 973.633.5757 email: signs@butlersignco.com
 Wayne, NJ 07470 F. 973.633.7449 www.butlersignco.com




Revision date	by	Notes
1 04/27/16	AS	white faces
2		
3		
4		
5		
6		



Channel Letters



EAST ELEVATION

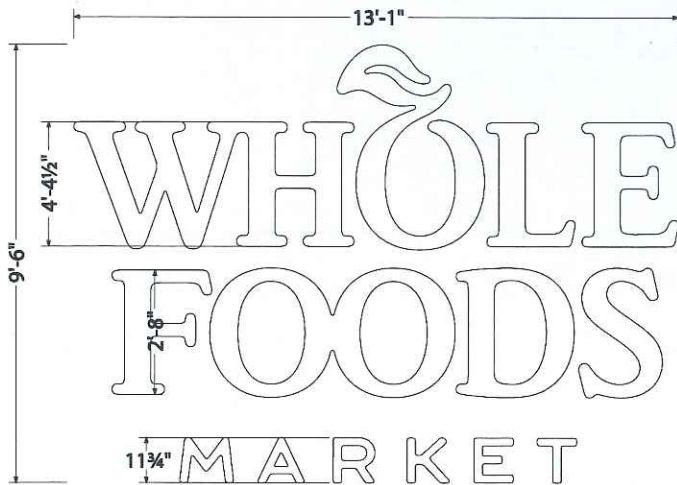


scale: 1/4"=1'

PROPOSED CHANNEL LETTERS 124.2 sq.ft

- Internally illuminated white LEDs
- 3/16" seamless white plastic faces
- Black trimcaps & returns

REMOTE WIRED LED CHANNEL LETTERS TYPICAL CONSTRUCTION - N.T.S.

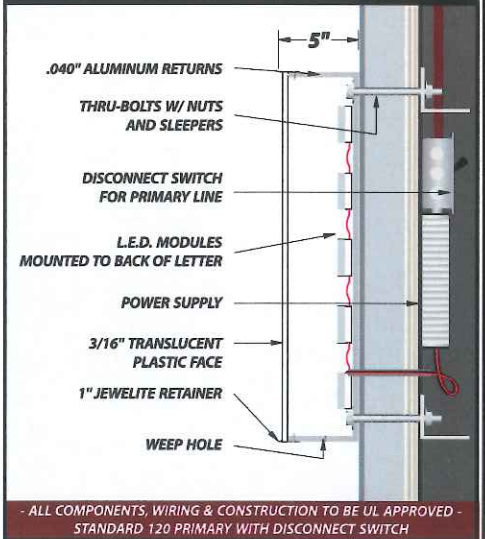

- ALL COMPONENTS, WIRING & CONSTRUCTION TO BE UL APPROVED - STANDARD 120 PRIMARY WITH DISCONNECT SWITCH

This sign is intended to be installed in accordance with the requirements of Article 600 of the National Electrical Code and/or other applicable local codes. This includes proper grounding and bonding of the sign.



COPYRIGHT NOTICE: This drawing, its contents, concepts, ideas, inventions, design intent and related methods are copyright protected by Butler Sign Company. Use of this drawing without permission, by parties other than Butler Sign Company is strictly forbidden.

File Name: Whole Foods Chappaqua LTRS East Elev Revision: **1**
 Start Date: 03/20/2018 Drawn by: AS Acct. Rep: Brian Travers
 582 Fairfield Road T. 973.633.5757 email: signs@butlersignco.com
 Wayne, NJ 07470 F. 973.633.7449 www.butlersignco.com



Revision	date	by	Notes
1	04/27/18	AS	white faces
2			
3			
4			
5			
6			

