
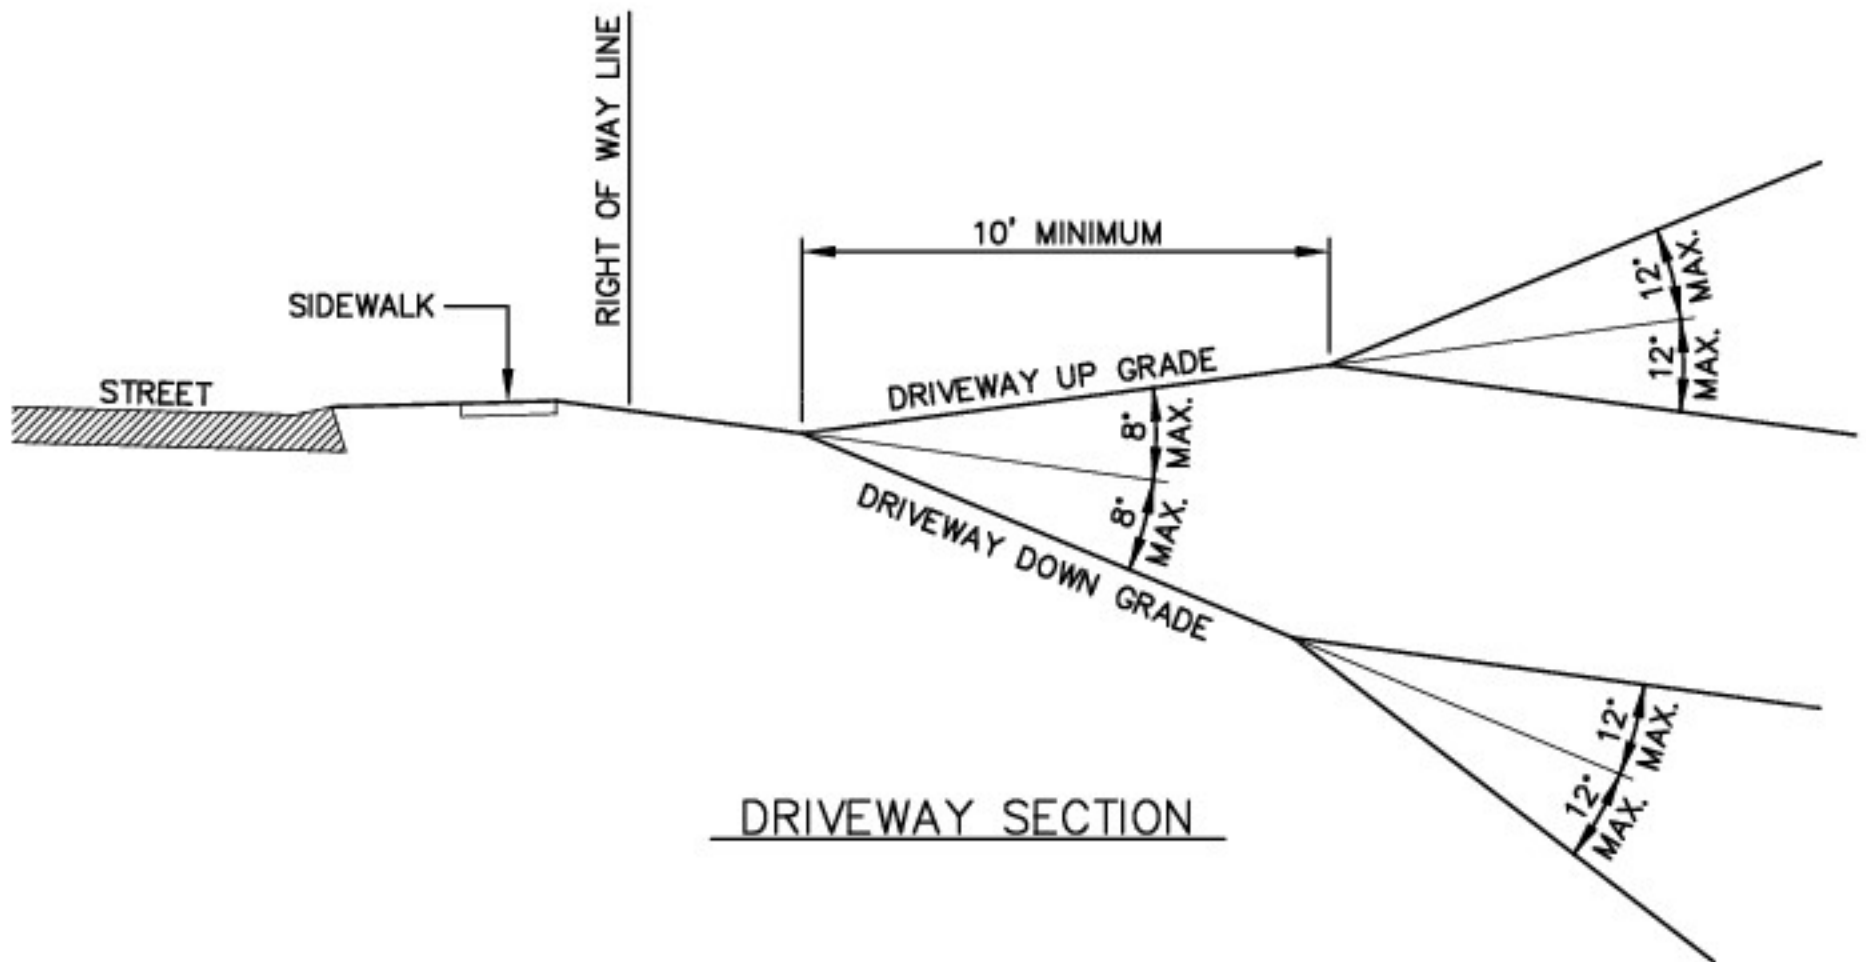


Drawing: K:\CLIENTS\LANCASTER\STANDARDS\DWGS\5 REV 1.dwg Plotted: Jun 27, 2016 - 7:17am

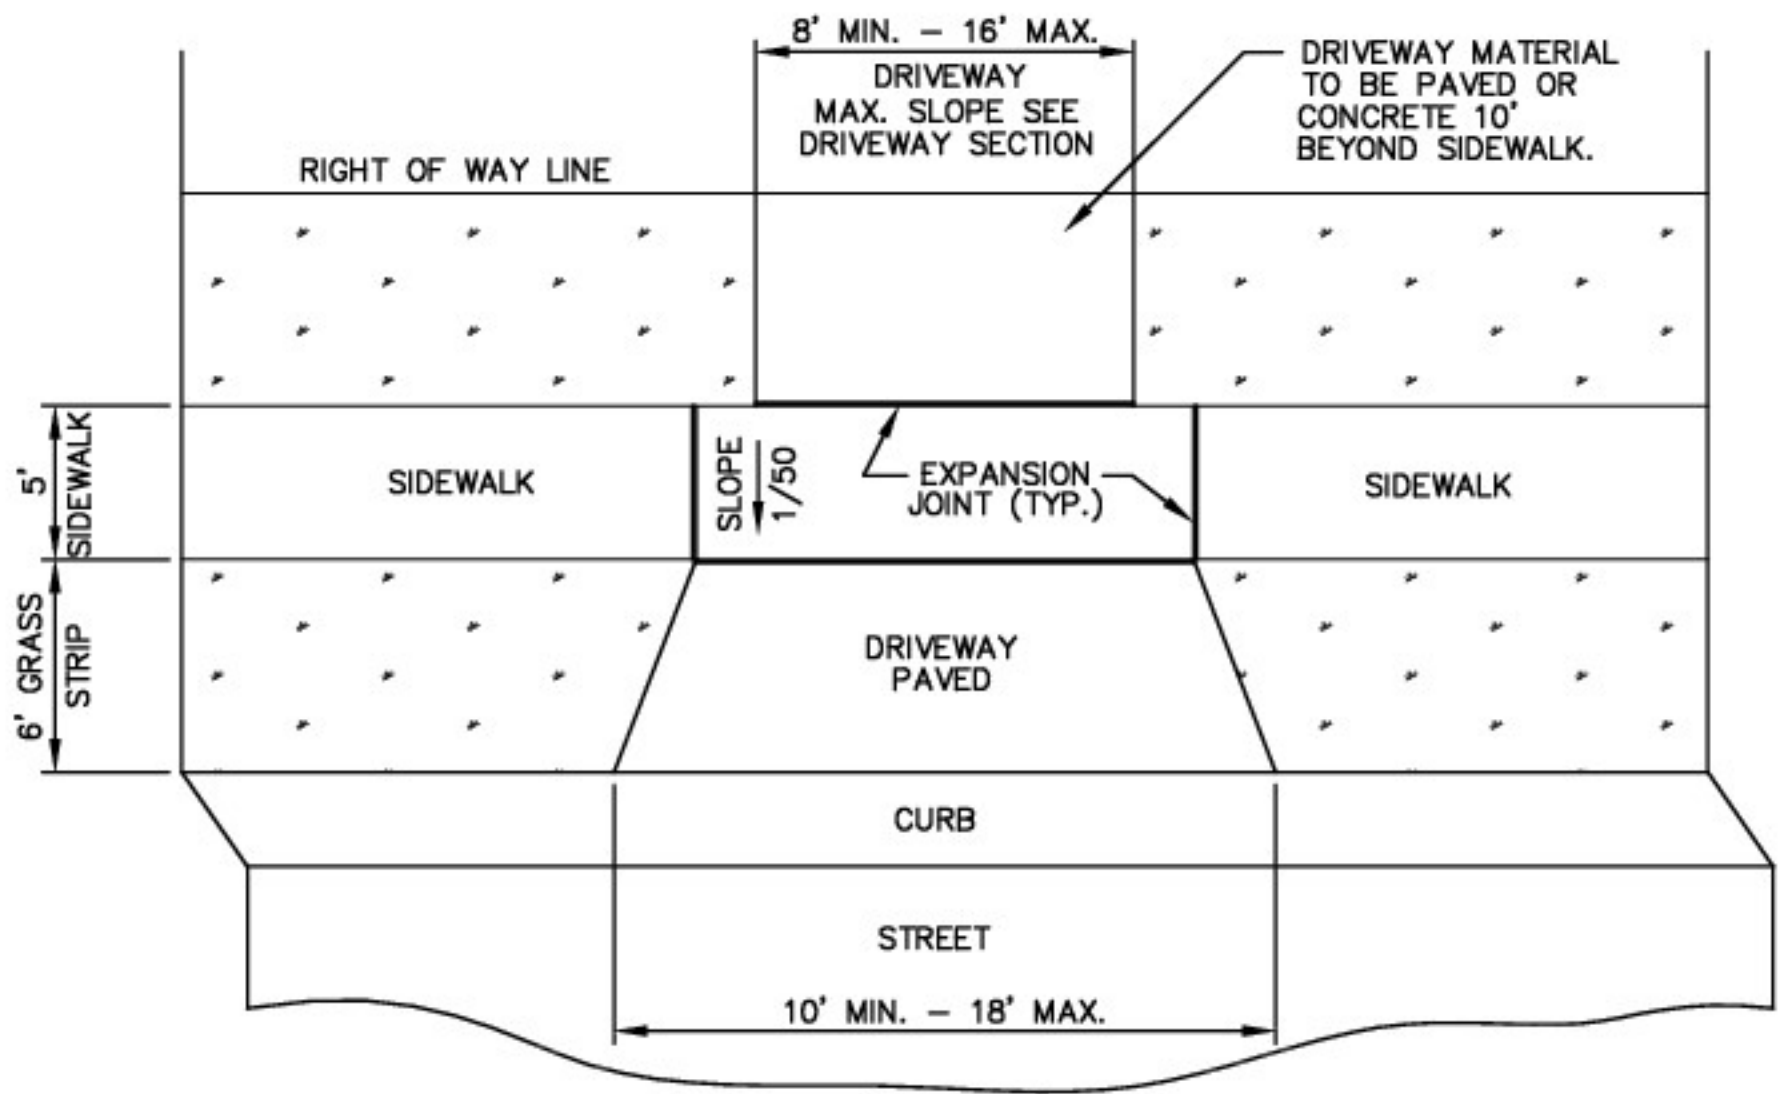

SCALE: NONE

**RESIDENTIAL DRIVEWAY DETAIL  
LOCATED IN DEVELOPMENTS**

NO.	DATE	NO.	DATE
		2	JUNE 2016
		1	MARCH 2009
		ORIGINAL	JANUARY 2007

SHEET NO.

**5**

REVISIONS

REVISIONS