

TO BE CONSTRUCTED

ITEM NO.	DESCRIPTION	UNIT	PLAN QUANTITY	AS-BUILT QUANTITY
11	BREAKAWAY BARRICADES	UNIT	11	
12	CONSTRUCTION SIGNS	S.F.	285	
13	DRUMS	UNIT	20	
14	TRAFFIC CONES	UNIT	50	



REMINGTON, VERNICK & WALBERG ENGINEERS
 845 N. MAIN STREET
 PLEASANTVILLE, N.J. 08232
 (609) 646-7110, FAX (609) 646-7076
 WEB SITE ADDRESS: WWW.RVW.COM
 24 GA 28048700
 ~ENGINEERING EXCELLENCE SINCE 1901~

DATE: 2-16-12
EDWARD J. WALBERG
 NJ PROFESSIONAL ENGINEER LIC. No. 37259

STANDARD CONSTRUCTION SIGNS			
LEGEND	SIGN	TYPE	SIZE
1	ROAD CLOSED	R11-2 BLACK ON WHITE	48"x30"
2	ROAD CLOSED LOCAL TRAFFIC ONLY	R11-4 BLACK ON WHITE	60"x30"
3	DETOUR	M4-9L BLACK ON ORANGE	30"x24"
4	DETOUR	M4-9X BLACK ON ORANGE	30"x24"
5	DETOUR	M4-9R BLACK ON ORANGE	30"x24"
6	DETOUR	M4-9XL BLACK ON ORANGE	30"x24"
7	DETOUR	M4-9XR BLACK ON ORANGE	30"x24"
8	MALAGA ROAD	M4-9N BLACK ON ORANGE	30"x18"
9	END DETOUR	M4-8a BLACK ON ORANGE	24"x18"
10	DETOUR	M4-10R BLACK ON ORANGE	48"x18"
11	DETOUR	M4-10L BLACK ON ORANGE	48"x18"
12	DETOUR AHEAD	W20-2F BLACK ON ORANGE	36"x36"
13	ROAD CLOSED AHEAD	W20-3F BLACK ON ORANGE	36"x36"

SPECIAL SIGNS			
LEGEND	SIGN	COLOR	SIZE
14	NAME PLATE CLOSED FOLLOW DETOUR	6"C 8"D 7"D 7"D	BLACK ON ORANGE 72"x48"
15	THIS ROAD WILL BE CLOSED ON OR ABOUT DATE PLATE SEEK ALTERNATE ROUTES	4"C 4"C 4"C	BLACK ON ORANGE 60"x30"

LEGEND

- ┆ CONSTRUCTION SIGNS
- ┆ TYPE - III BREAKAWAY BARRICADE W/ CONSTRUCTION SIGN
- ┆ TYPE - III BREAKAWAY BARRICADE

GENERAL NOTES

SPECIAL SIGNS HAVE BLACK MESSAGE OR ARROW ON REFLECTORIZED BACKGROUND AND SHALL BE FABRICATED FROM MATERIALS AS SPECIFIED IN THE 2007 NJDOT STANDARD SPECIFICATIONS.

LETTERS AND NUMERALS SHALL CONFORM TO THE CURRENT MANUAL, "STANDARD ALPHABETS FOR HIGHWAY SIGNS" US DEPARTMENT OF TRANSPORTATION, FEDERAL HIGHWAY ADMINISTRATION.

DIMENSIONS, COLORS, AND DETAILS OF VARIOUS SIGNS AND ACCESSORY PANELS TO FOLLOW STANDARDS IN THE CURRENT "MANUAL ON UNIFORM TRAFFIC CONTROL DEVICES FOR STREETS AND HIGHWAYS".

ALL SIGNS WILL HAVE A REFLECTIVE-QUALITY BACKGROUND AND WILL BE FABRICATED FROM THE ALUMINUM MATERIAL AS SPECIFIED IN THE NEW JERSEY DEPARTMENT OF TRANSPORTATION '2007 STANDARD SPECIFICATIONS FOR ROAD AND BRIDGE CONSTRUCTION'.


ALL ORANGE AND WHITE SHEETING REFERENCED ON THIS PAGE IS TO BE TYPE III.

ALL SIGNS AND BARRICADES SHALL BE FURNISHED AND PLACED BY THE CONTRACTOR AT THE LOCATIONS DESIGNATED BY THE ENGINEER, UNLESS OTHERWISE NOTED.

SEE STANDARD ROADWAY CONSTRUCTION DETAILS FOR ALL TRAFFIC CONTROL INSTALLATION DETAILS.

SIGN #13 SHALL BE PLACED 2 WEEKS PRIOR TO CLOSURE.

THE CONTRACTOR IS TO NOTIFY THE TOWNSHIP ENGINEER'S OFFICE 48 HOURS PRIOR TO THE INSTALLATION OF DETOUR SIGNING.

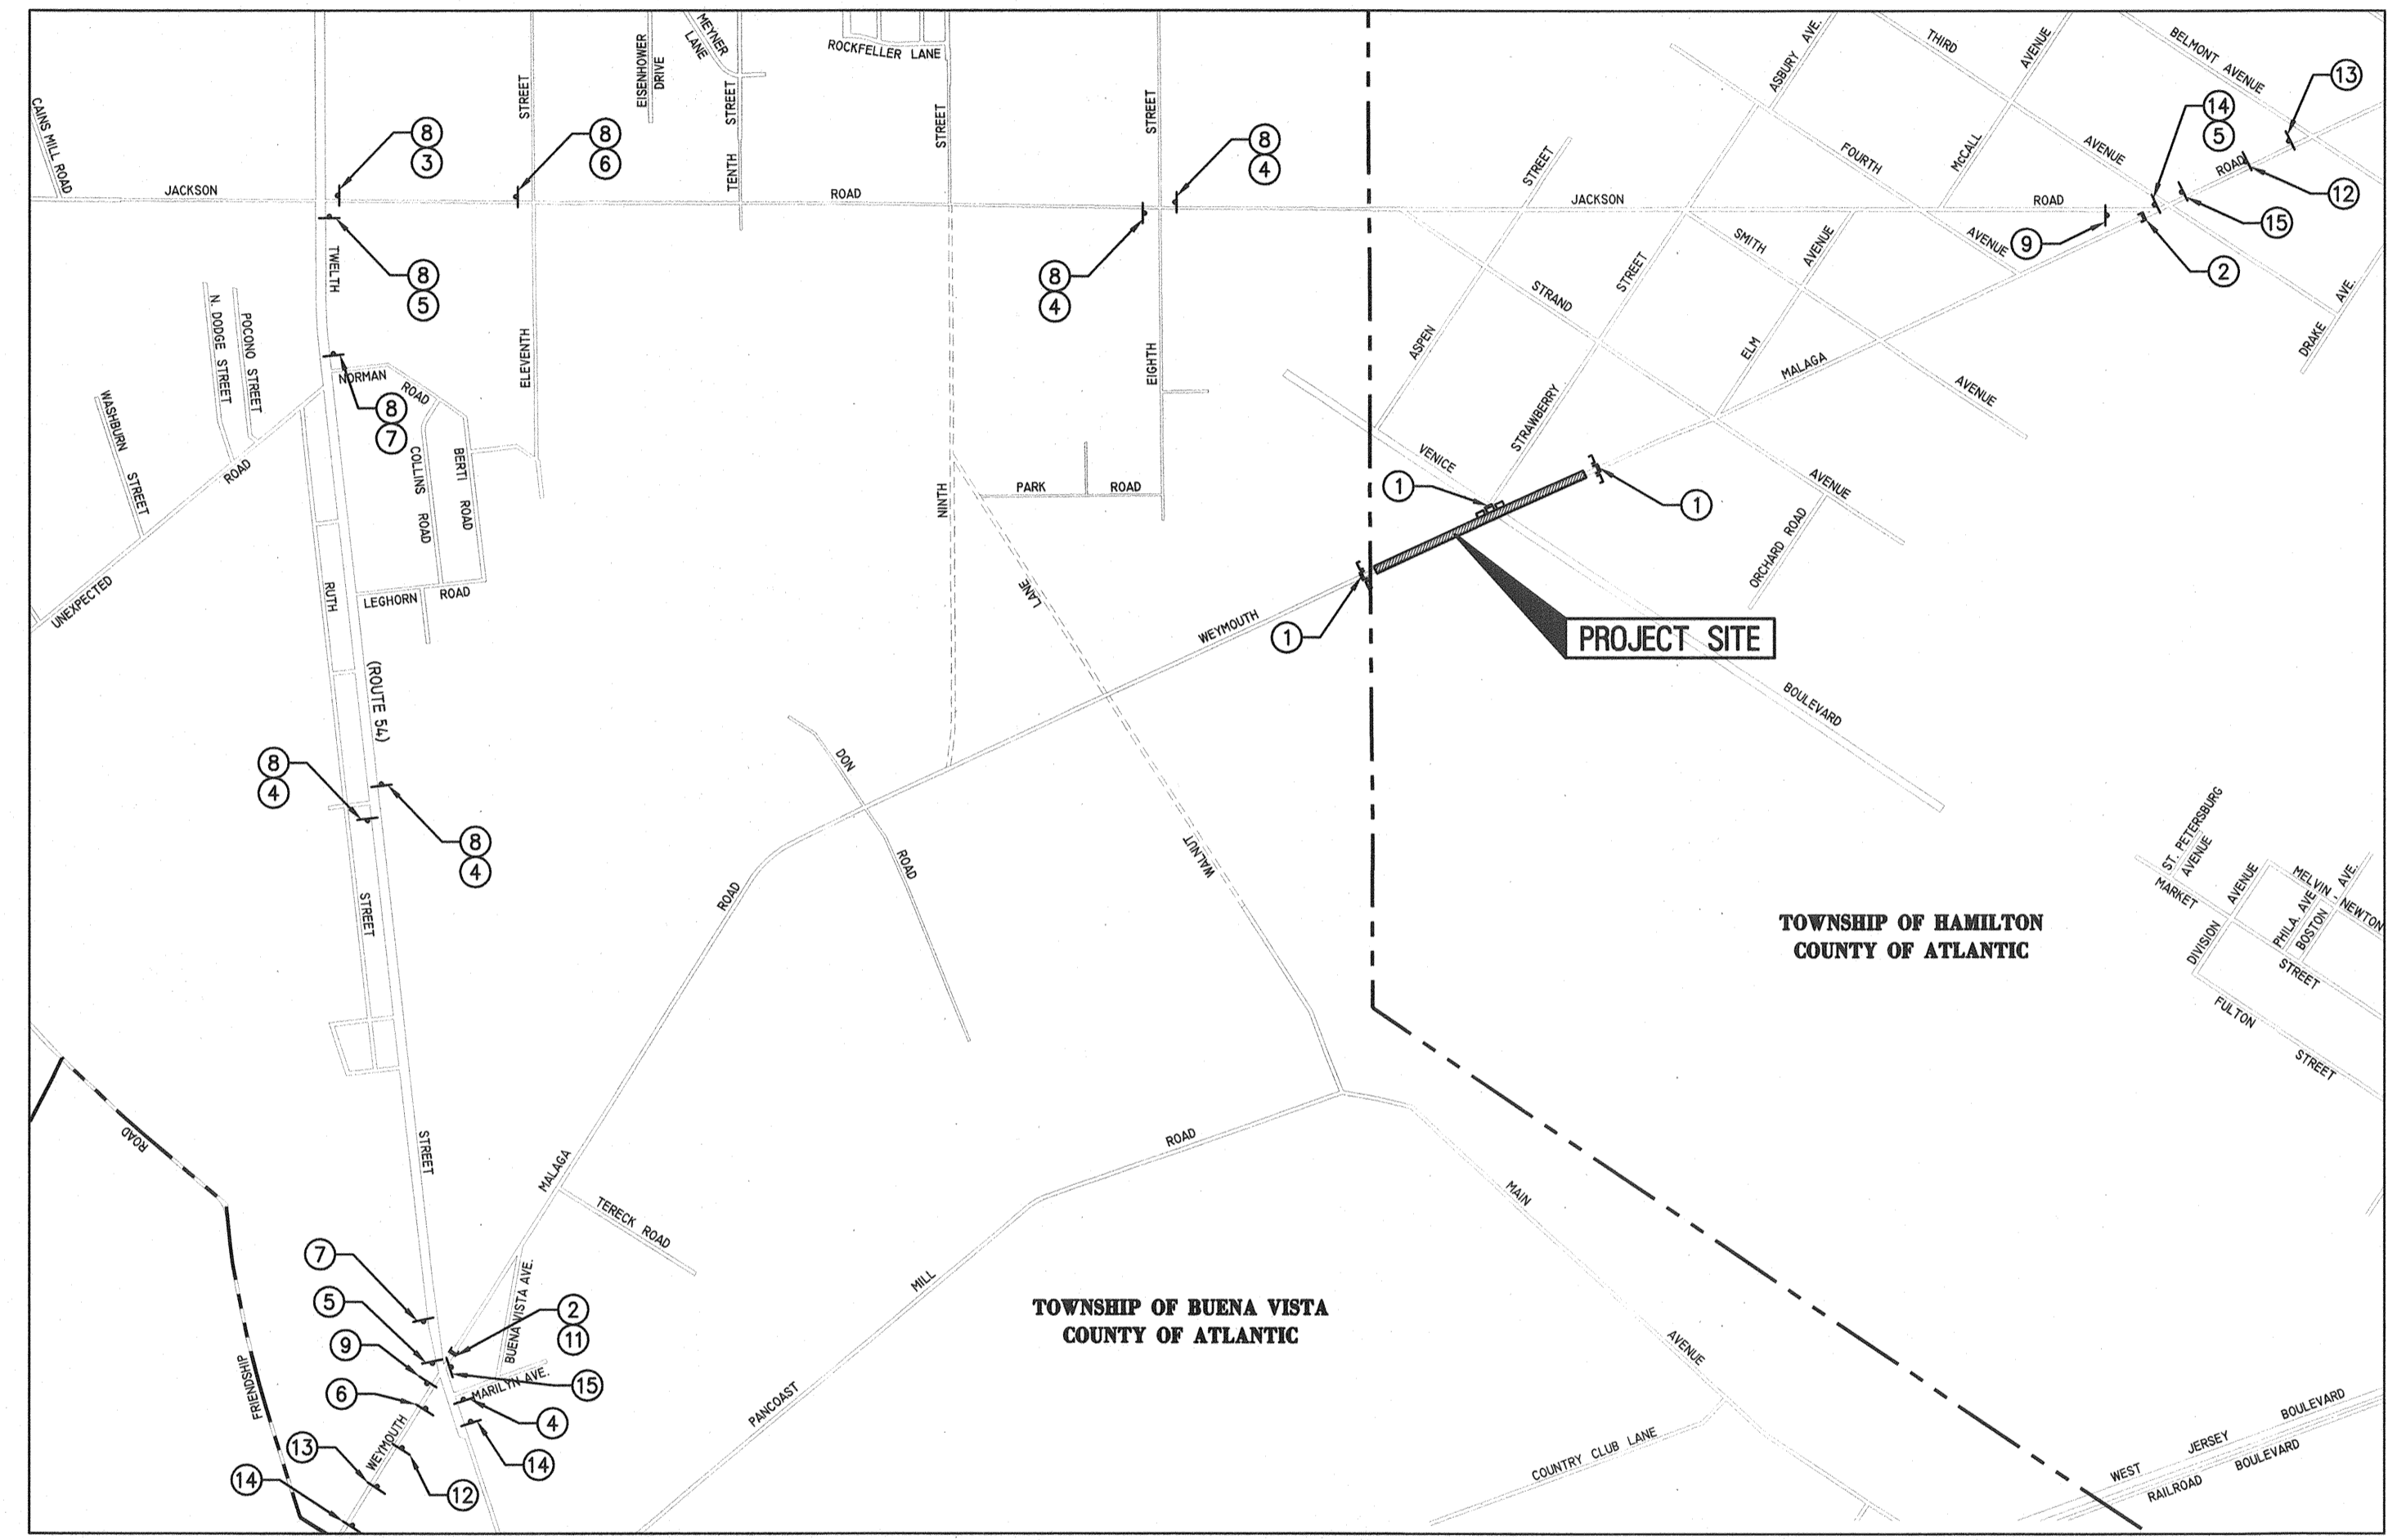

DETOUR PLAN
 SCALE: 1" = 2,000'

PLANS WHICH DO NOT BEAR AN EMBOSSED SEAL ARE NOT VALID.

ALL DOCUMENTS PREPARED BY REMINGTON, VERNICK & WALBERG ENGINEERS ARE INSTRUMENTS OF SERVICE IN RESPECT OF THE PROJECT. THEY ARE NOT INTENDED OR REPRESENTED TO BE SUITABLE FOR REUSE BY OWNER OR OTHERS ON EXTENSIONS OF THE PROJECT OR ON ANY OTHER PROJECT.

ANY REUSE WITHOUT WRITTEN VERIFICATION OR ADAPTATION BY REMINGTON, VERNICK & WALBERG ENGINEERS FOR THE SPECIFIC PURPOSE INTENDED WILL BE AT OWNERS SOLE RISK AND WITHOUT LIABILITY OR LEGAL EXPOSURE TO REMINGTON, VERNICK & WALBERG ENGINEERS. OWNER SHALL INDEMNIFY AND HOLD HARMLESS REMINGTON, VERNICK & WALBERG ENGINEERS FROM ALL CLAIMS, DAMAGES, LOSSES AND EXPENSES ARISING OUT OF OR RESULTING THEREFROM.

NO.	DATE	BY	CHKD	REVISION
1	2-16-12	EW		PER NJDOT COMMENTS
2	9-28-11	EW		PER ATLANTIC COUNTY COMMENTS

TRAFFIC DETOUR PLAN

RECONSTRUCTION OF MALAGA ROAD - SECTION 1

TOWNSHIP OF HAMILTON

ATLANTIC COUNTY
 NEW JERSEY

DRAWN BY:	DESIGN BY:	CHECKED BY:	SCALE:
G.E.R.	R.S.	E.J.W.	NOTED
DATE:	DATE:	DATE:	DATE:
9-23-11	9-23-11	9-23-11	9-23-11
JOB No.:	JOB No.:	JOB No.:	JOB No.:
01-12-U-016	01-12-U-016	01-12-U-016	01-12-U-016
SHEET No.:			9 of 10