


N/F  
BERK  
92.10-2-34  
\* LOT 2

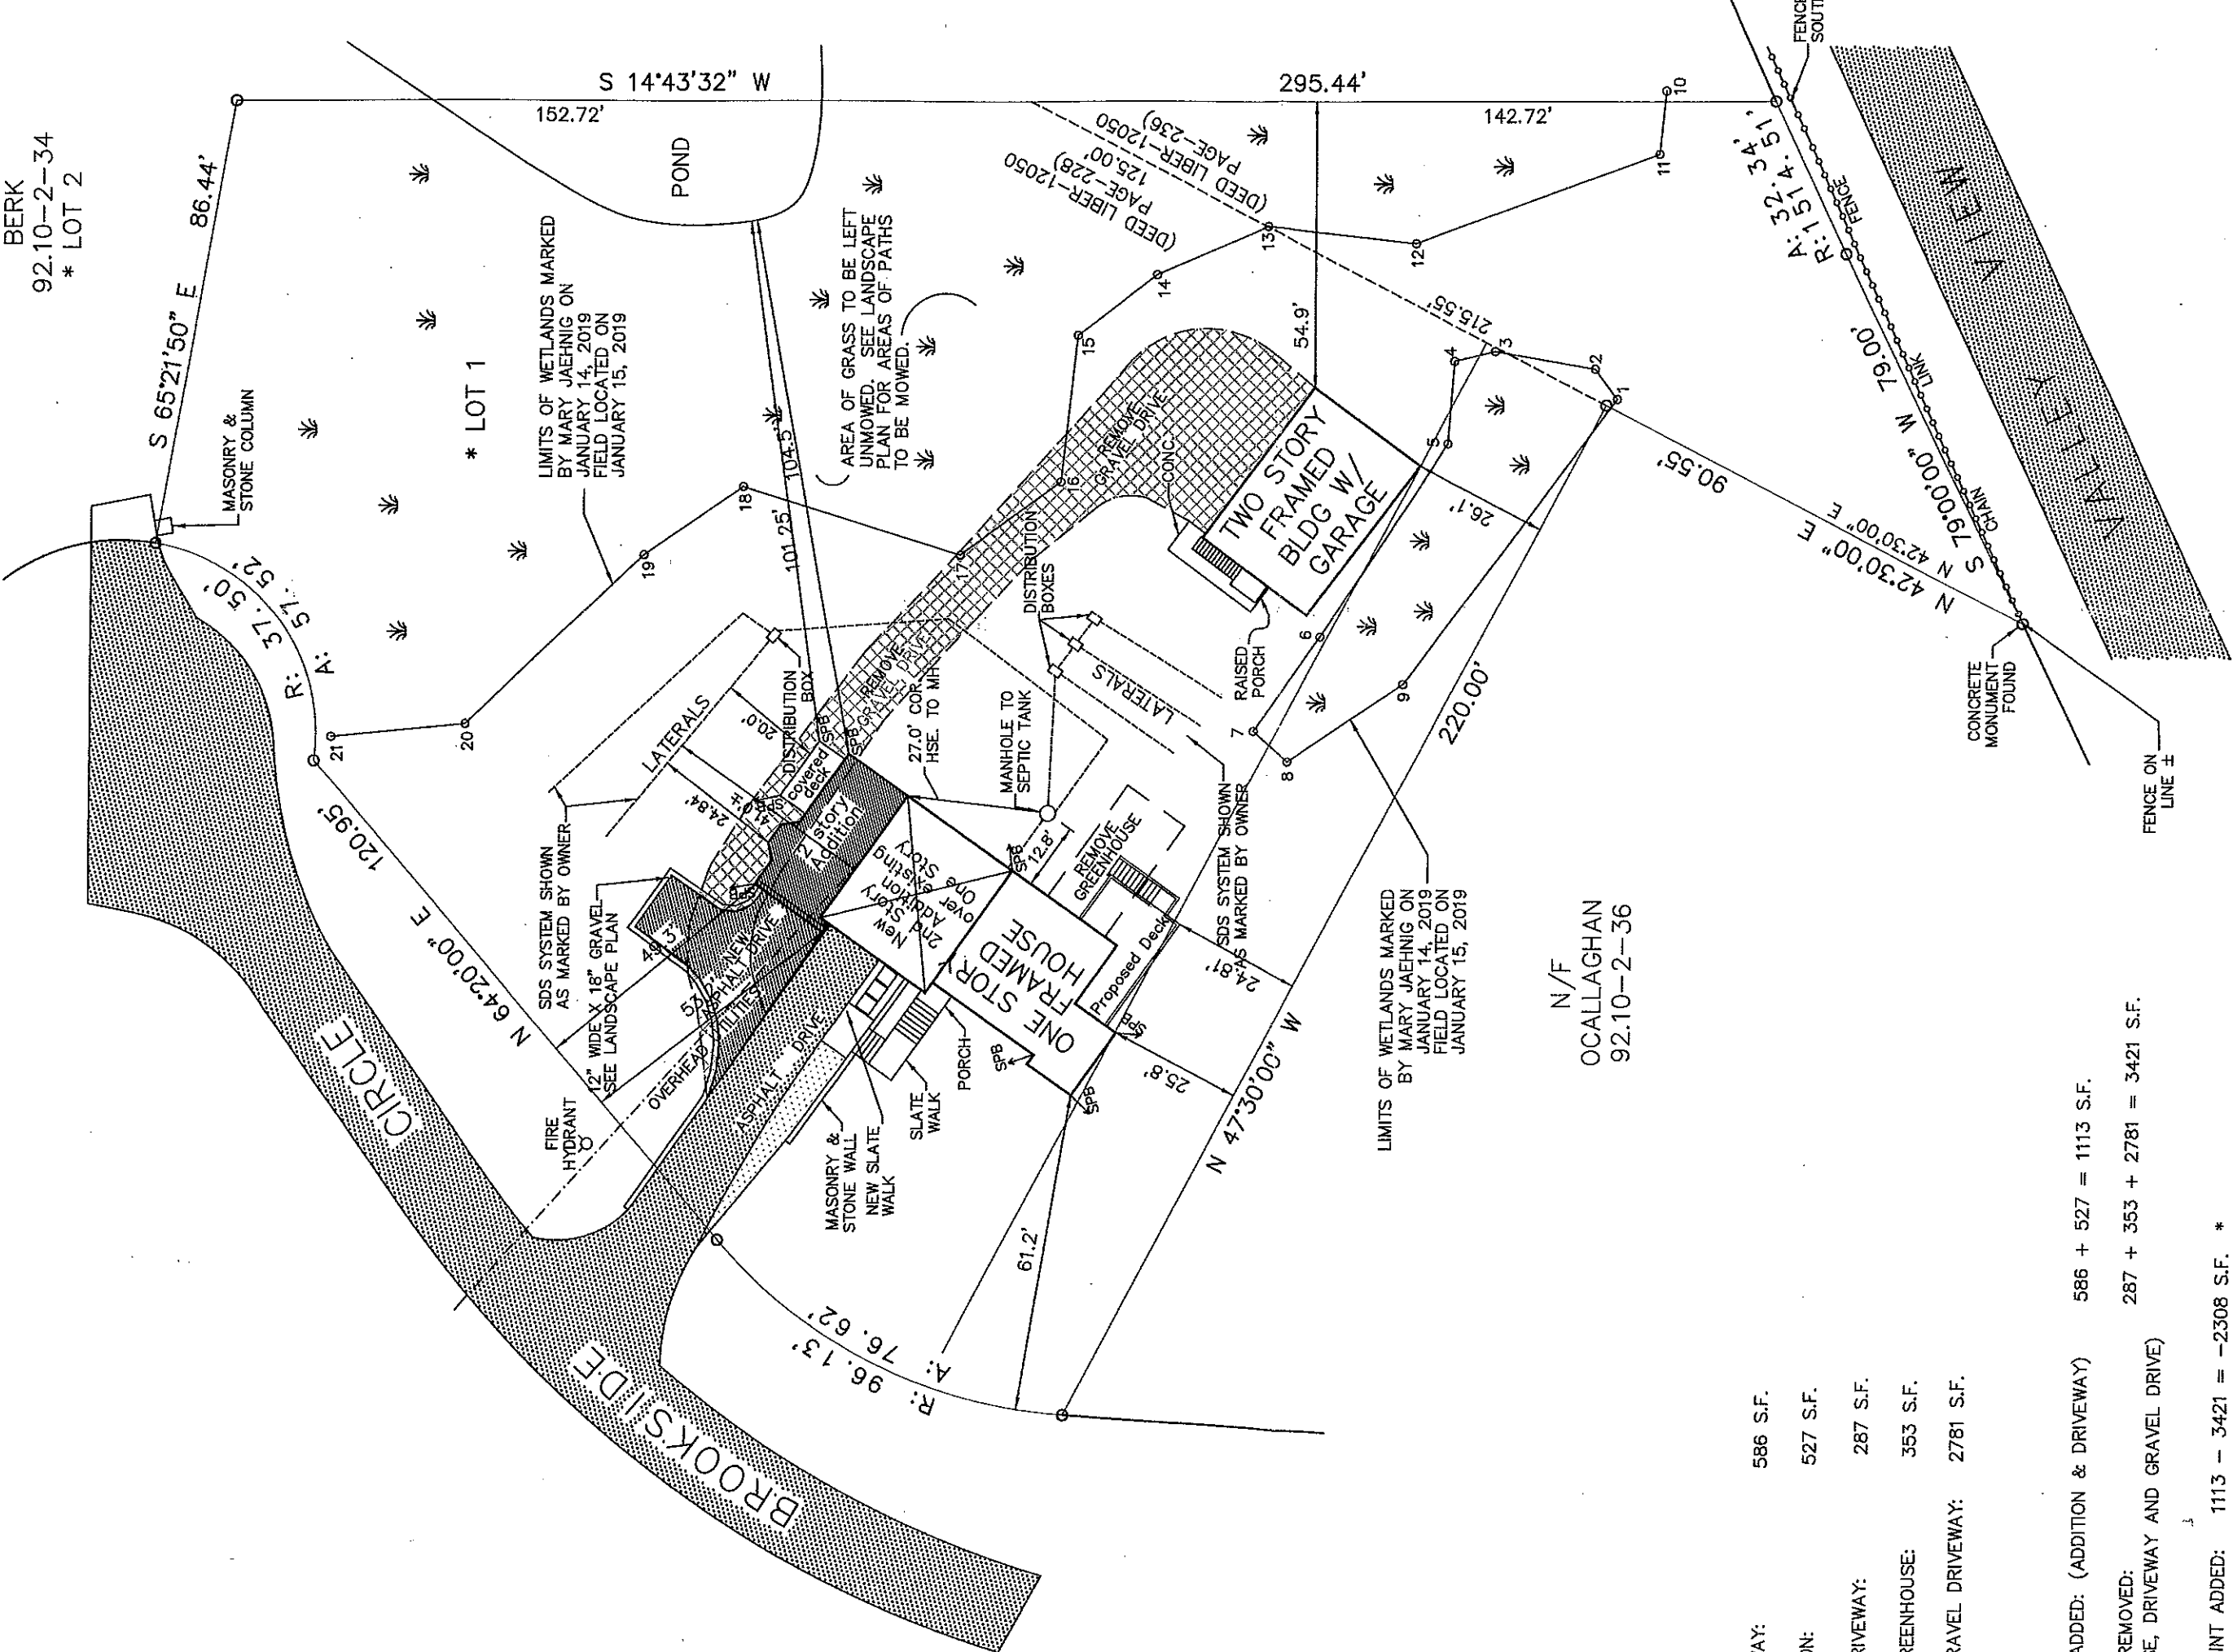

SEAWAY:	586 S.F.
DRIVEWAY:	527 S.F.
DRIVEWAY:	287 S.F.
GREENHOUSE:	353 S.F.
GRAVEL DRIVEWAY:	2781 S.F.

NET ADDED: (ADDITION & DRIVEWAY) 586 + 527 = 1113 S.F.

NET REMOVED: GREENHOUSE, DRIVEWAY AND GRAVEL DRIVE 287 + 353 + 2781 = 3421 S.F.

NET PRINT ADDED: 1113 - 3421 = -2308 S.F. \*

NET PRINT REMOVED: IMPERVIOUS SURFACE BY REMOVING GREENHOUSE AND GRAVEL DRIVE.

INFORMATION SHOWN HERE IS FROM A SURVEY BY W.E. JAMES, DATED JANUARY 21, 2019.

SEE ALSO LANDSCAPE PLAN BY RYNA LUSTIG LANDSCAPE CONSULTING, LLC.