



SITE PLAN 1"=20'

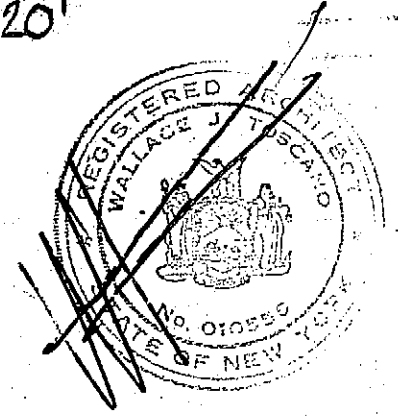

REC.
 MR.
 48 AL
 CHA


 WAL
 ARC

 108 CAN
 CHAPPA
 914-238
 914-238
 ARCHW

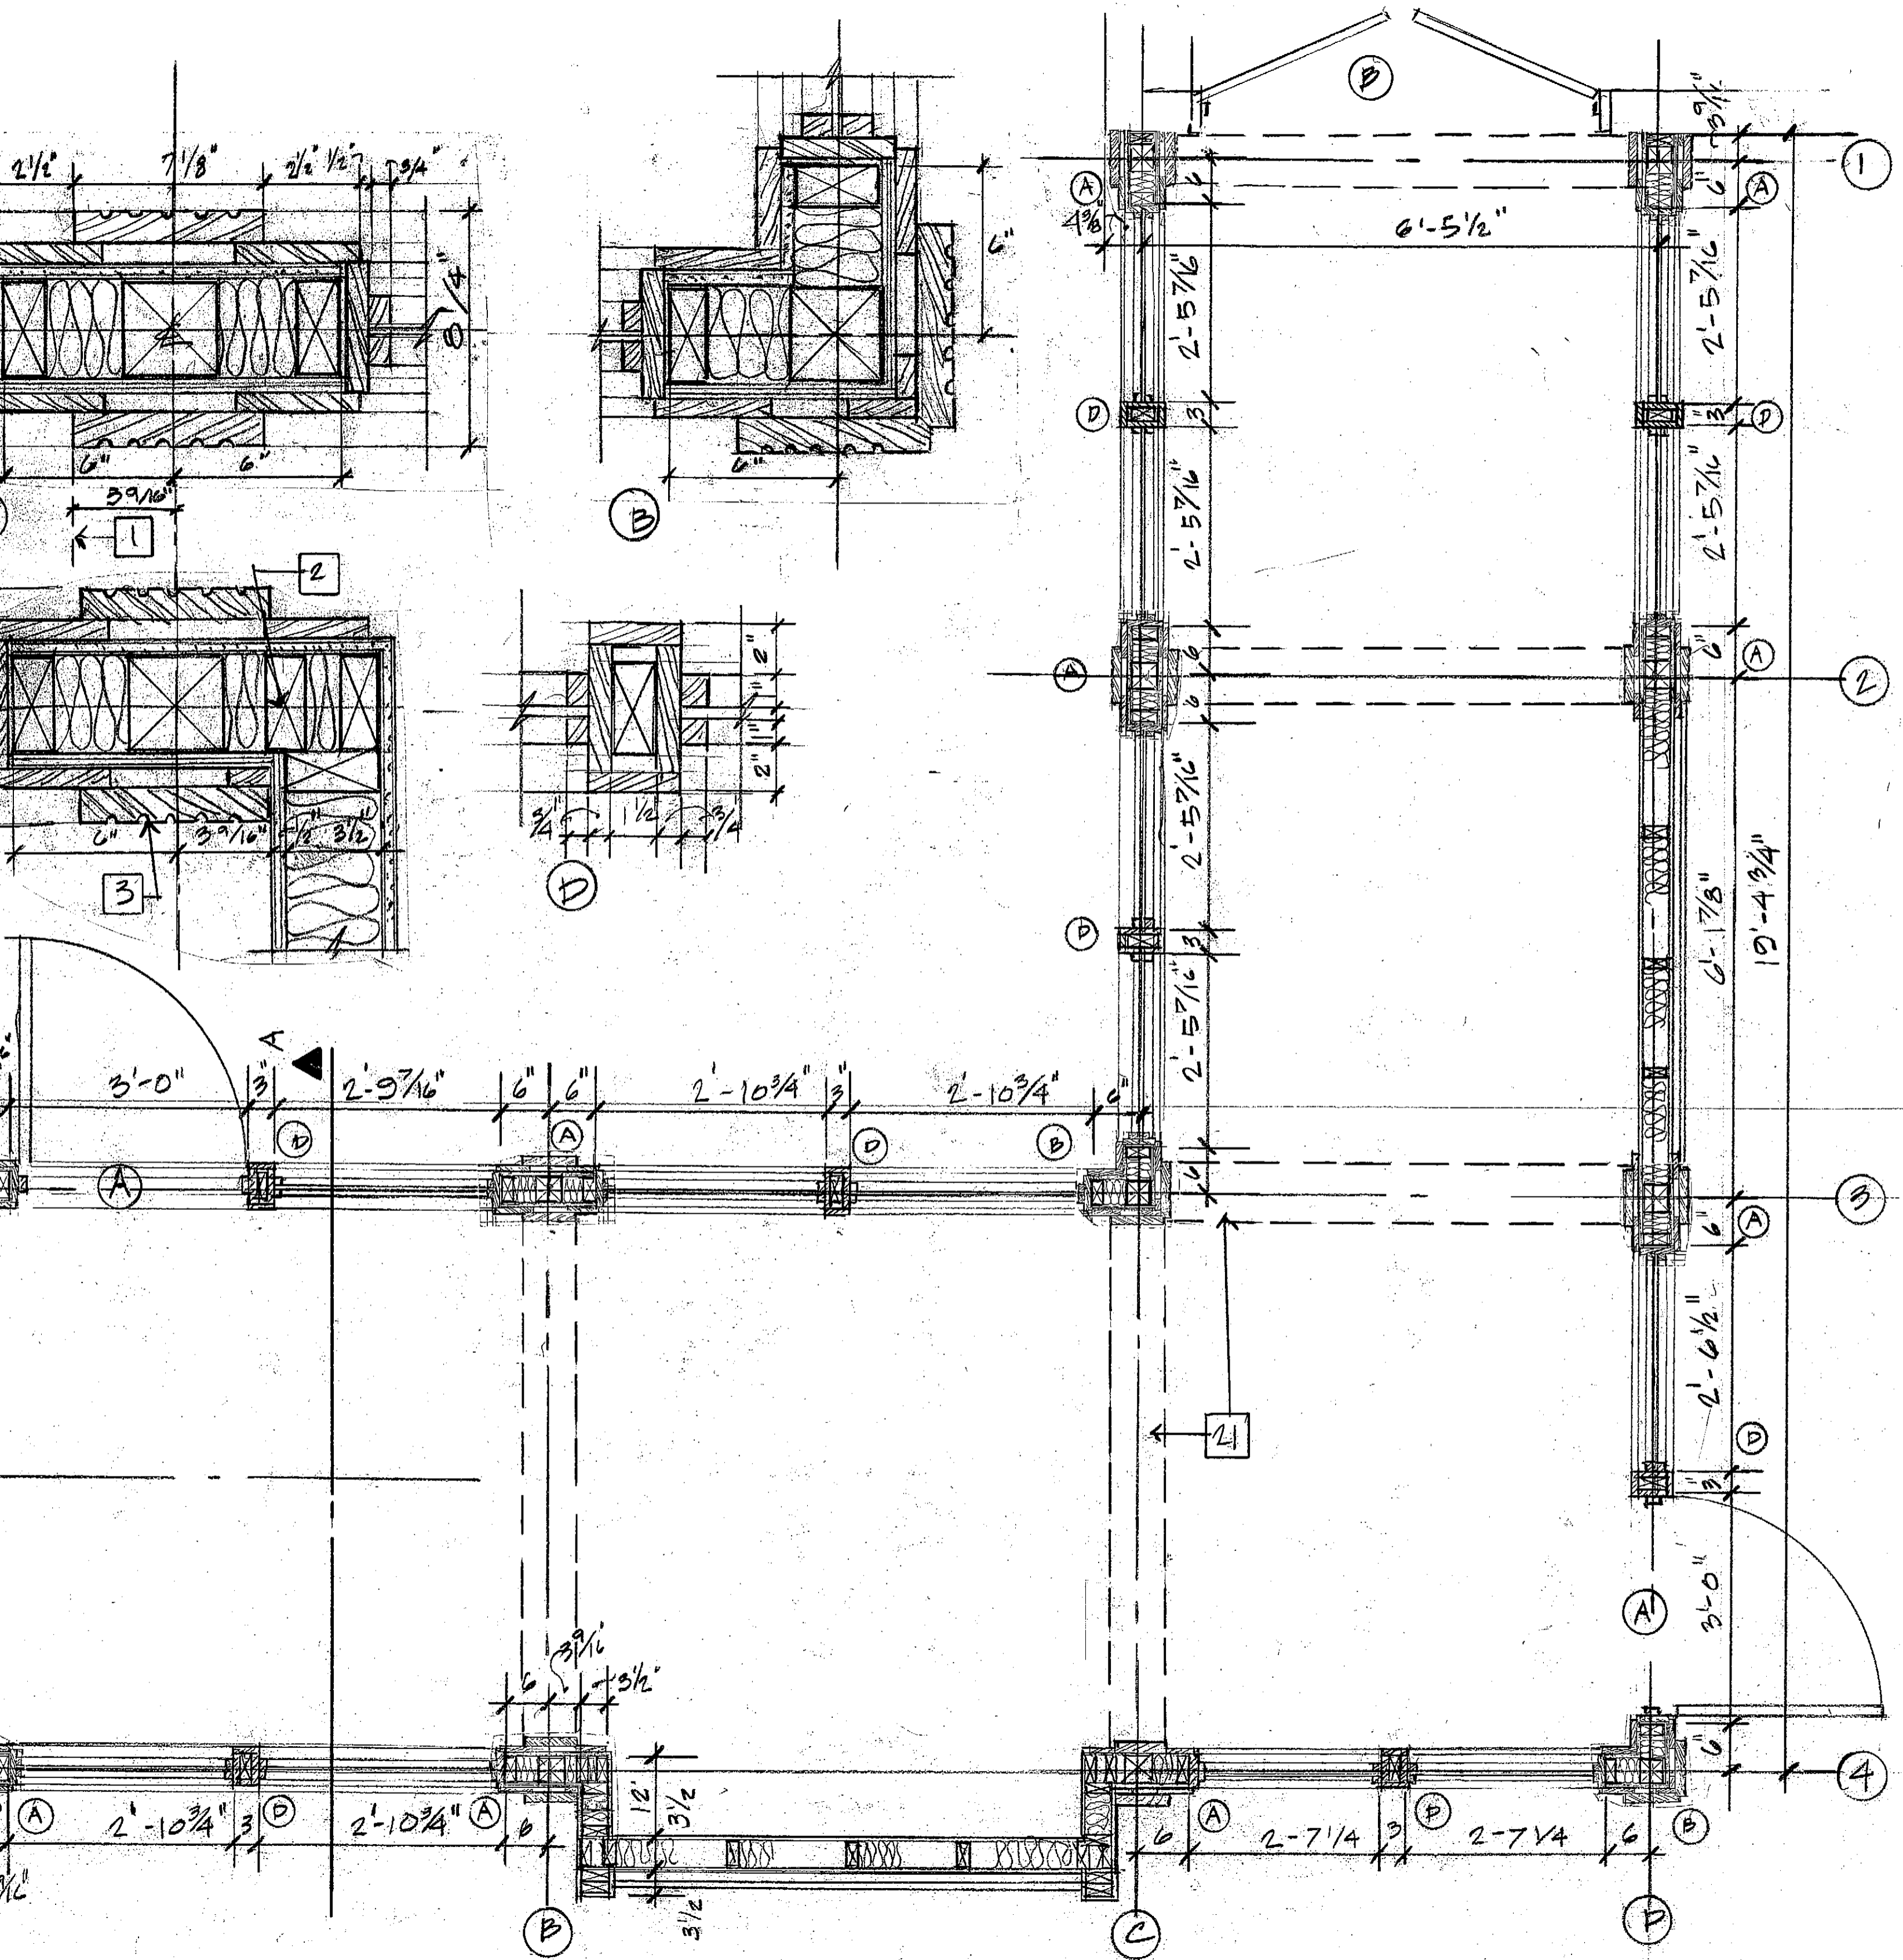


1 FA
 2 2X
 PC
 3 DY
 4 G
 5 L
 GA
 PA
 2"
 6 M
 AN
 7 HC
 FL
 8 SC
 9 BU
 1/4"
 10 2
 11 FC
 FR
 12 SC
 13 CC
 14 2
 IN
 15 FL
 16 4"
 C
 17 10
 F
 18 S
 19 EA
 BE
 20 BA
 21 DE
 SE
 AS
 22 (A
 23 (E
 DC

C
 E
 F
 4
 C
 W
 A
 10
 C
 91
 91
 A

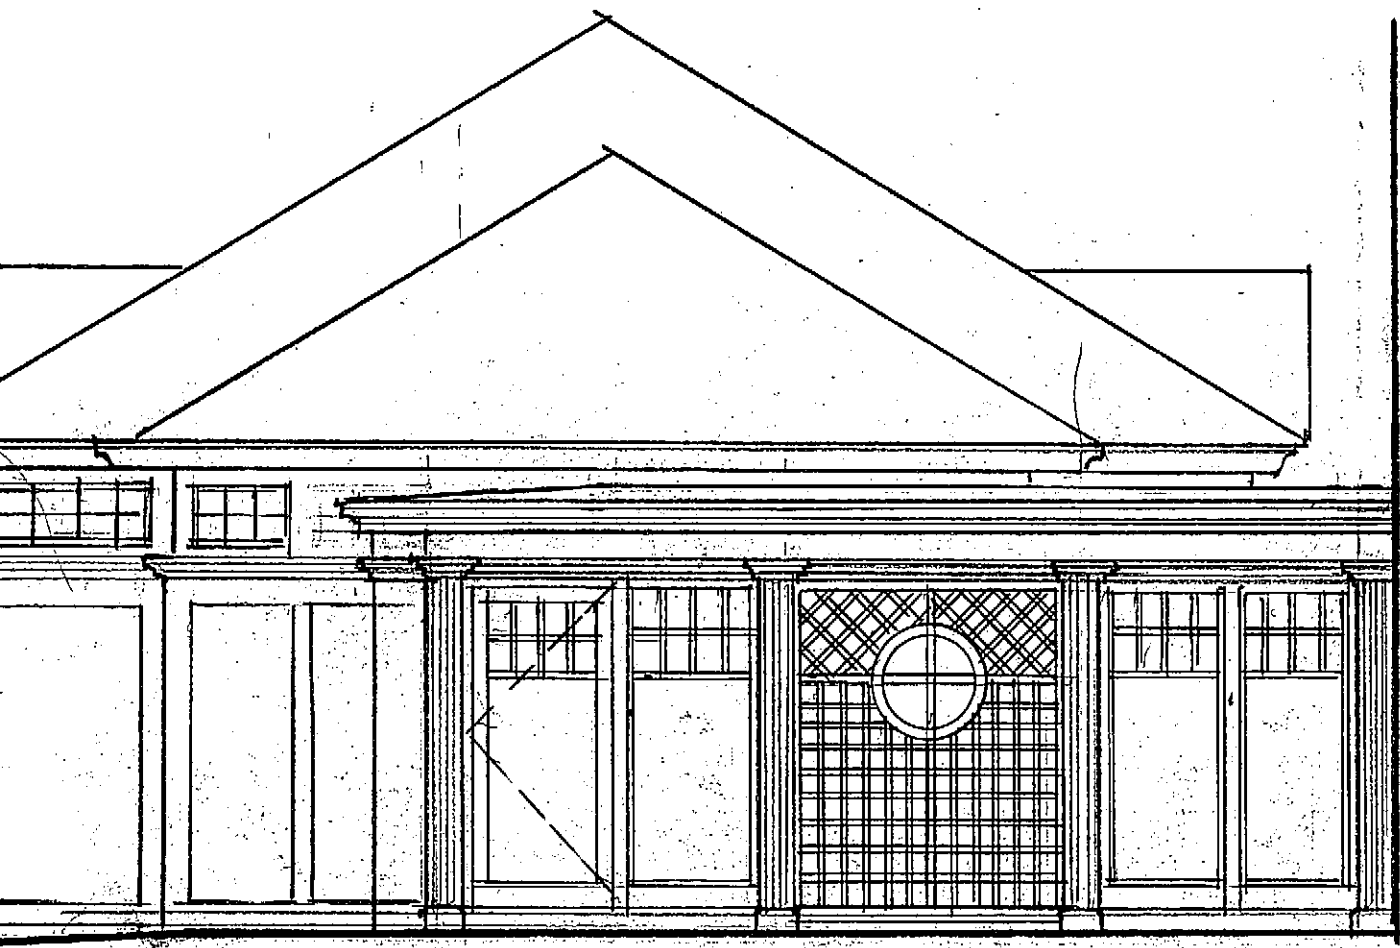



RIGHT SIDE 1/4

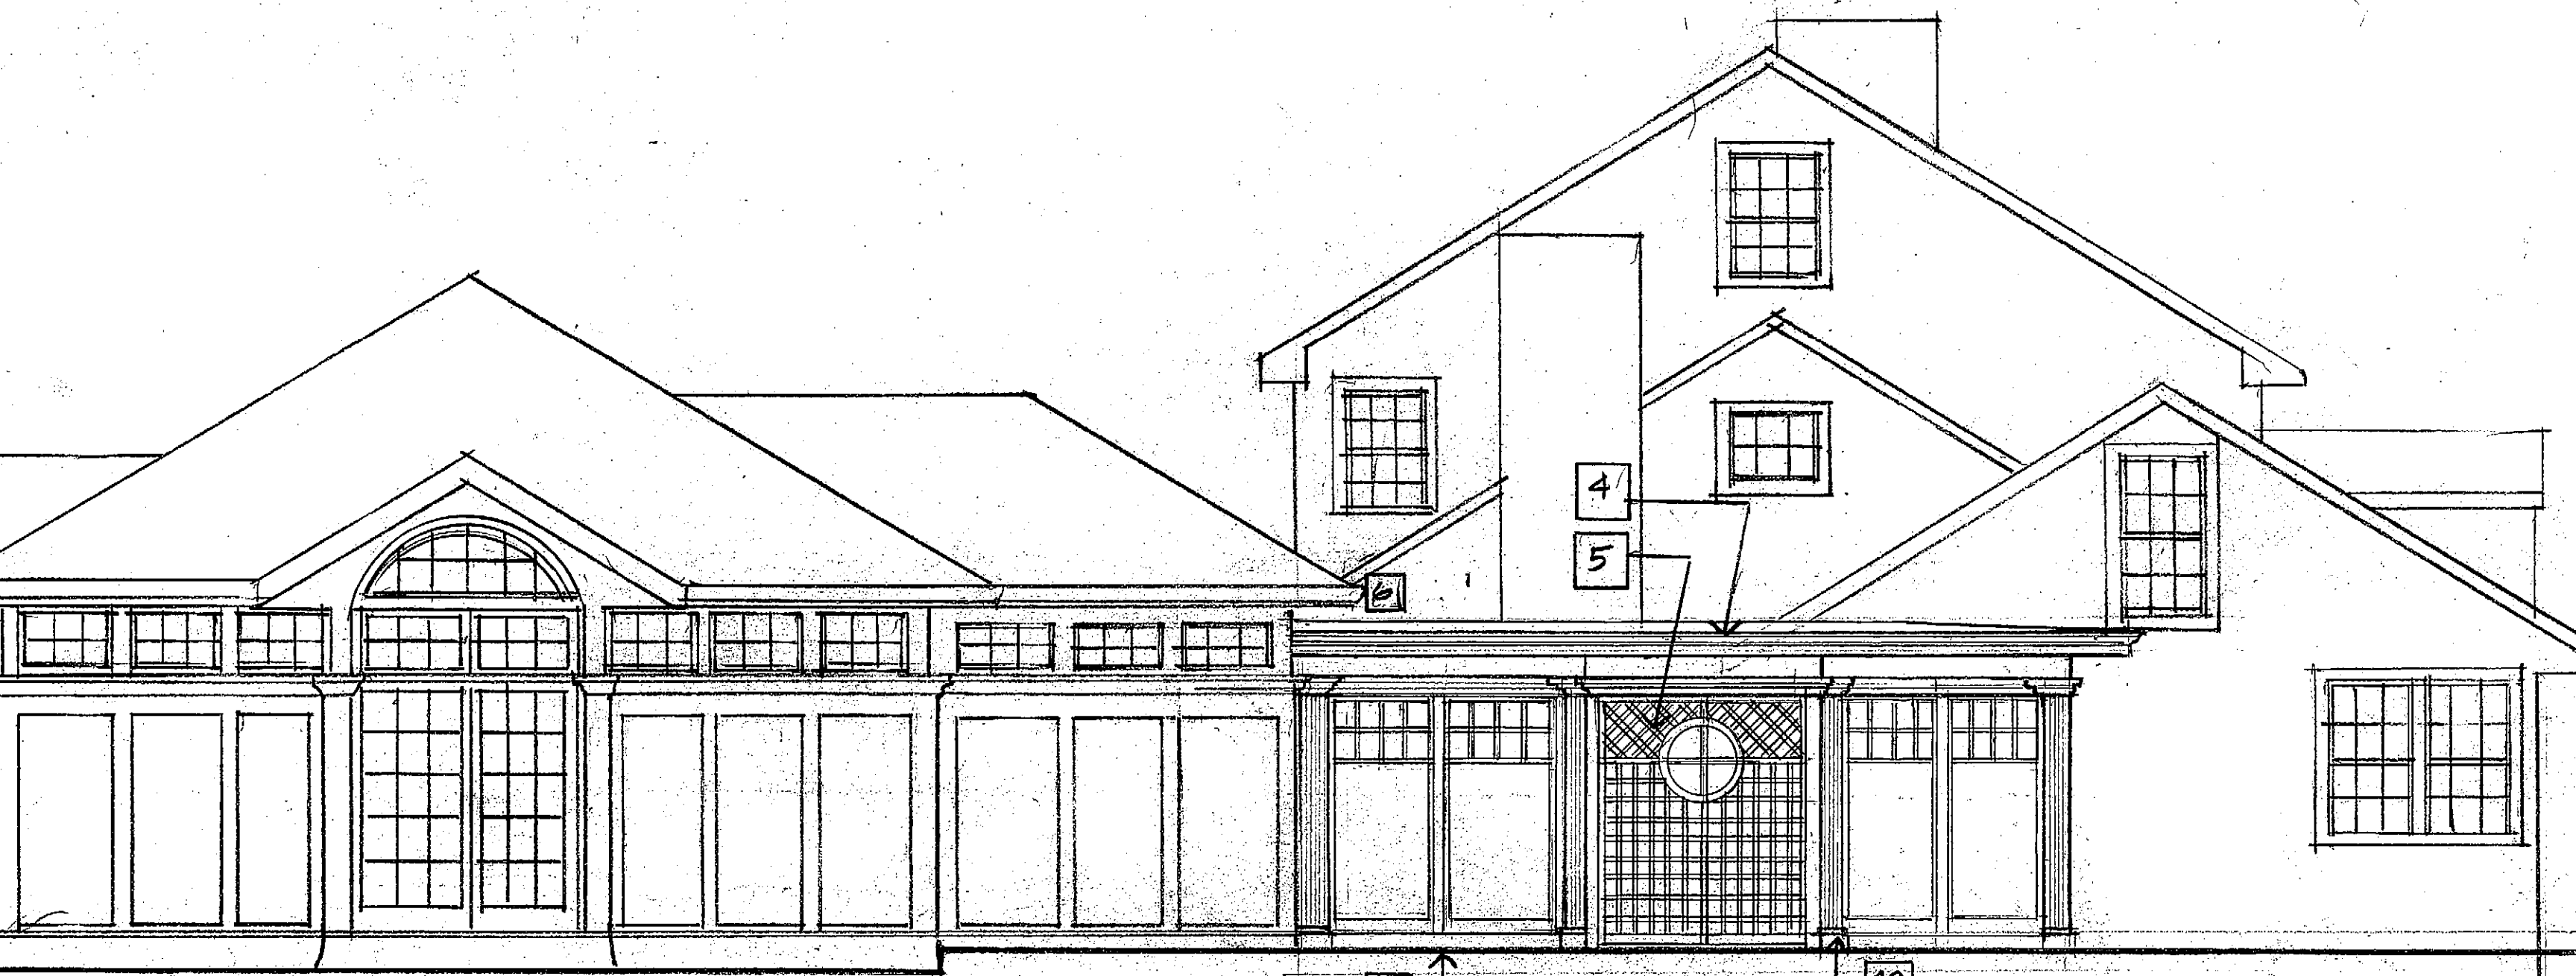


FRONT VIEW 1/4

1
2
3
4
5

6
7
8
9
10
11
12
13
14
15
16
17
18
19
20
21
22
23

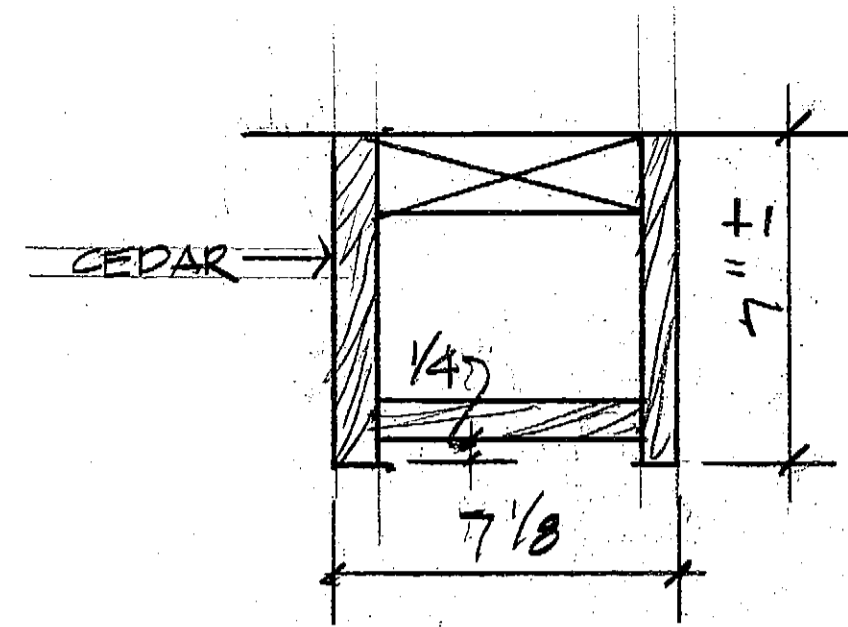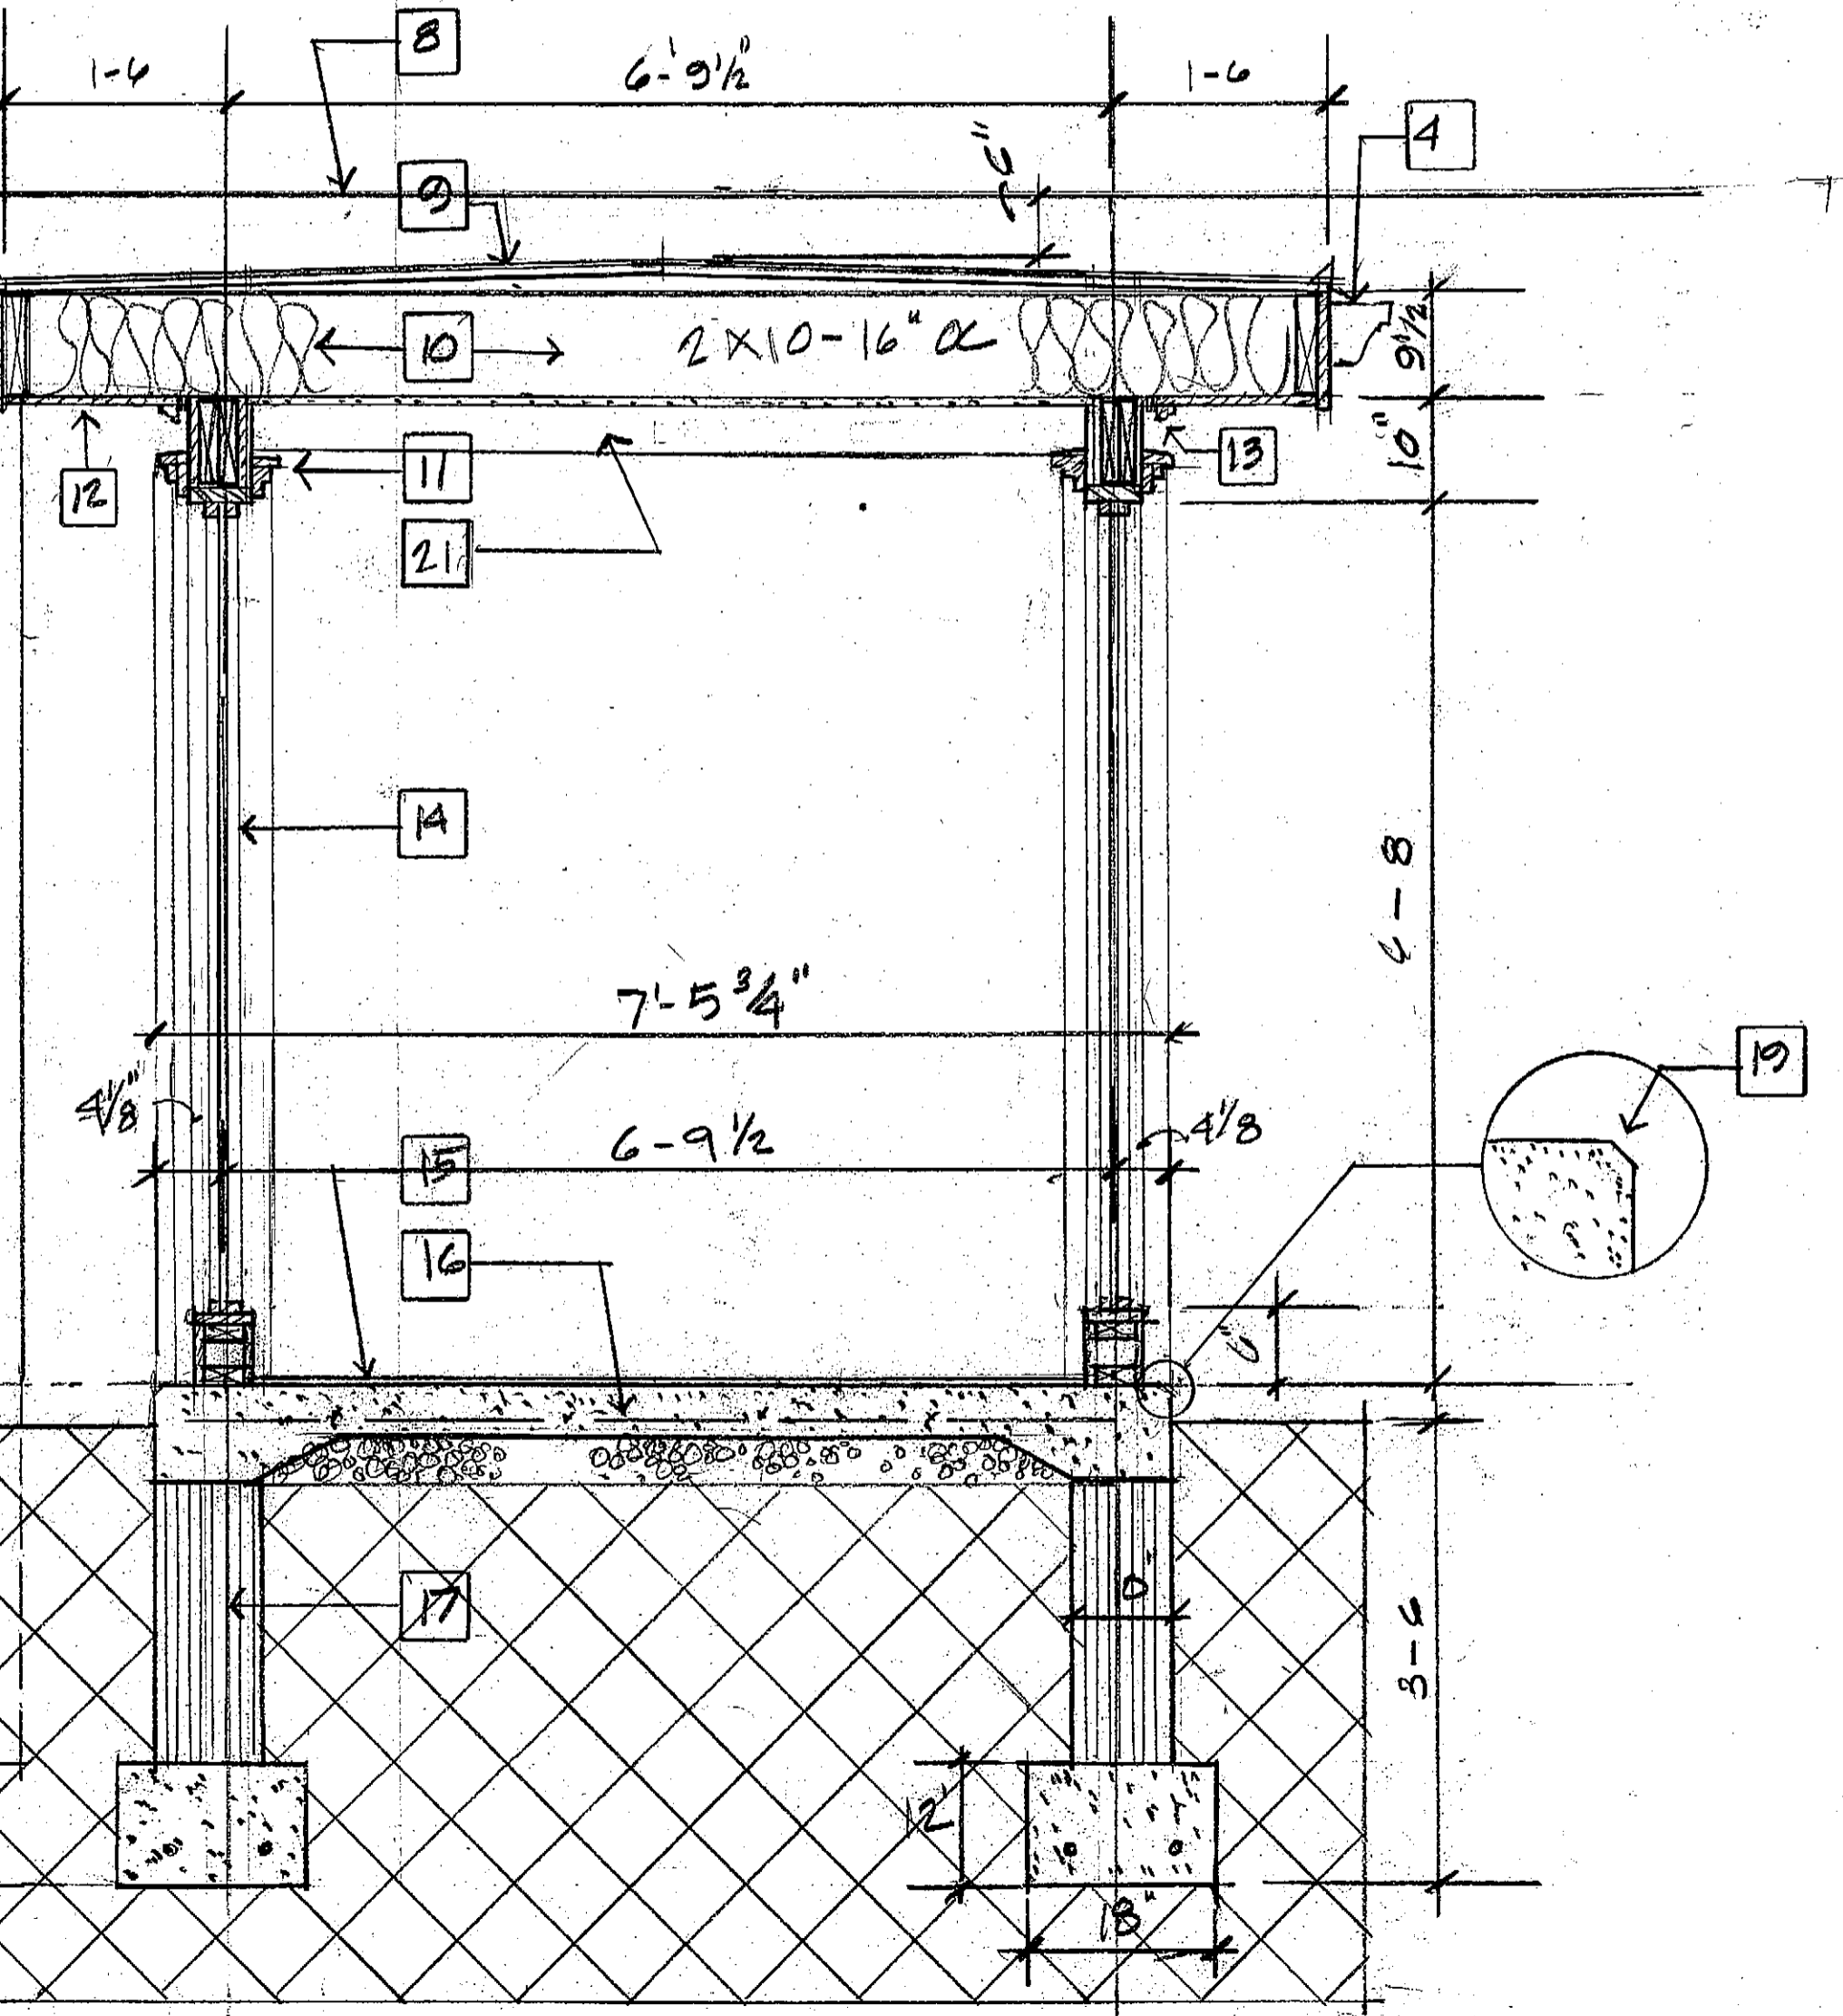

DETAIL OF DROPPED BEAM

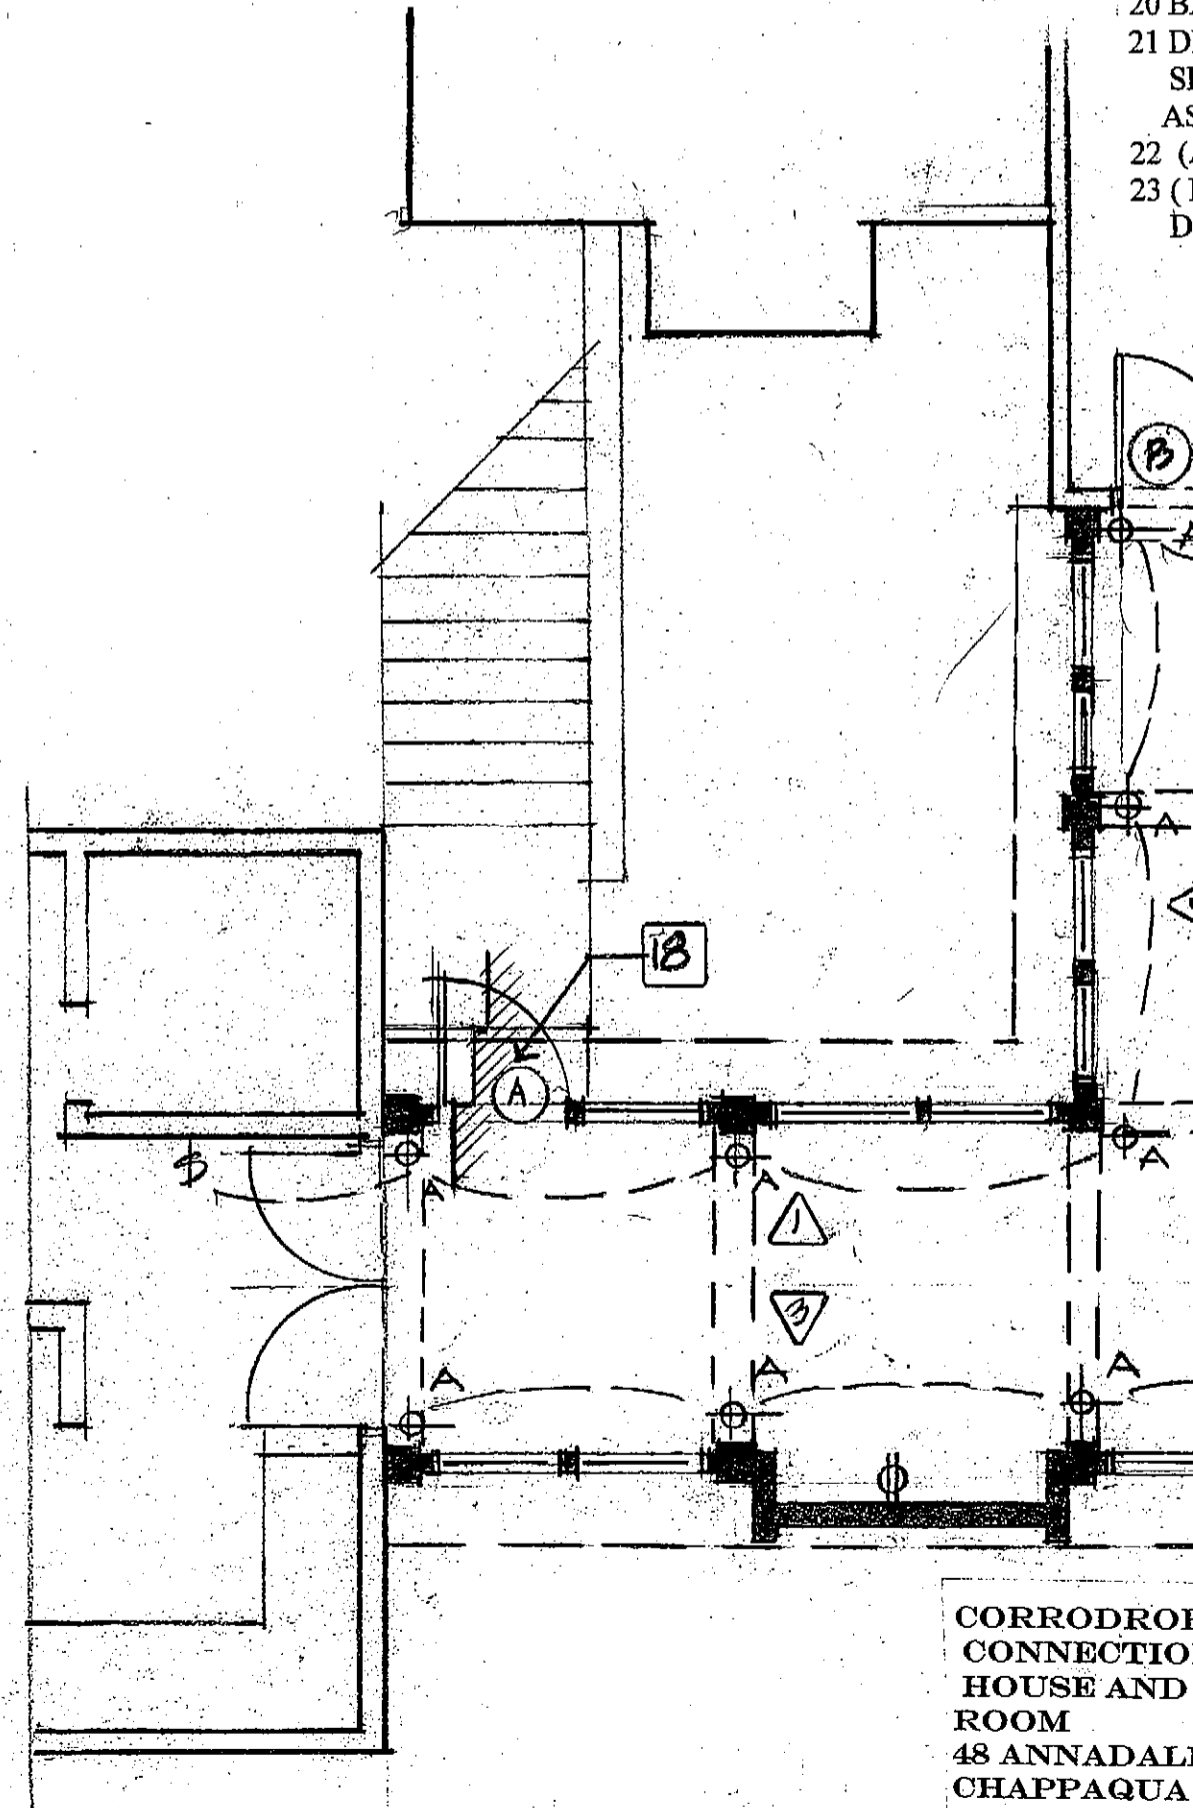


CORROSION
CONNECTION
HOUSE AND
ROOM
48 ANNADALE
CHAPPAQUA


WALLACE J. J.
ARCHITECT
108 CAMPFIRE RD
CHAPPAQUA, NE
914-238-1408
914-238-1047 FAX
ARCHWJT@AOL.C

1/4" FLOOR PLAN

- 1 FA
- 2 2X
- PC
- 3 DY
- 4 G
- 5 L
- GA
- PA
- 2"
- 6 M
- AN
- 7 HO
- FL
- 8 SC
- 9 BU
- 1/4"
- 10 2
- 11 F
- FE
- 12 SC
- 13 CO
- 14 2
- IN
- 15 F
- 16 4"
- C
- 17 10
- F
- 18 S
- 19 E
- B
- 20 B
- 21 D
- SH
- AS
- 22 (
- 23 (
- D

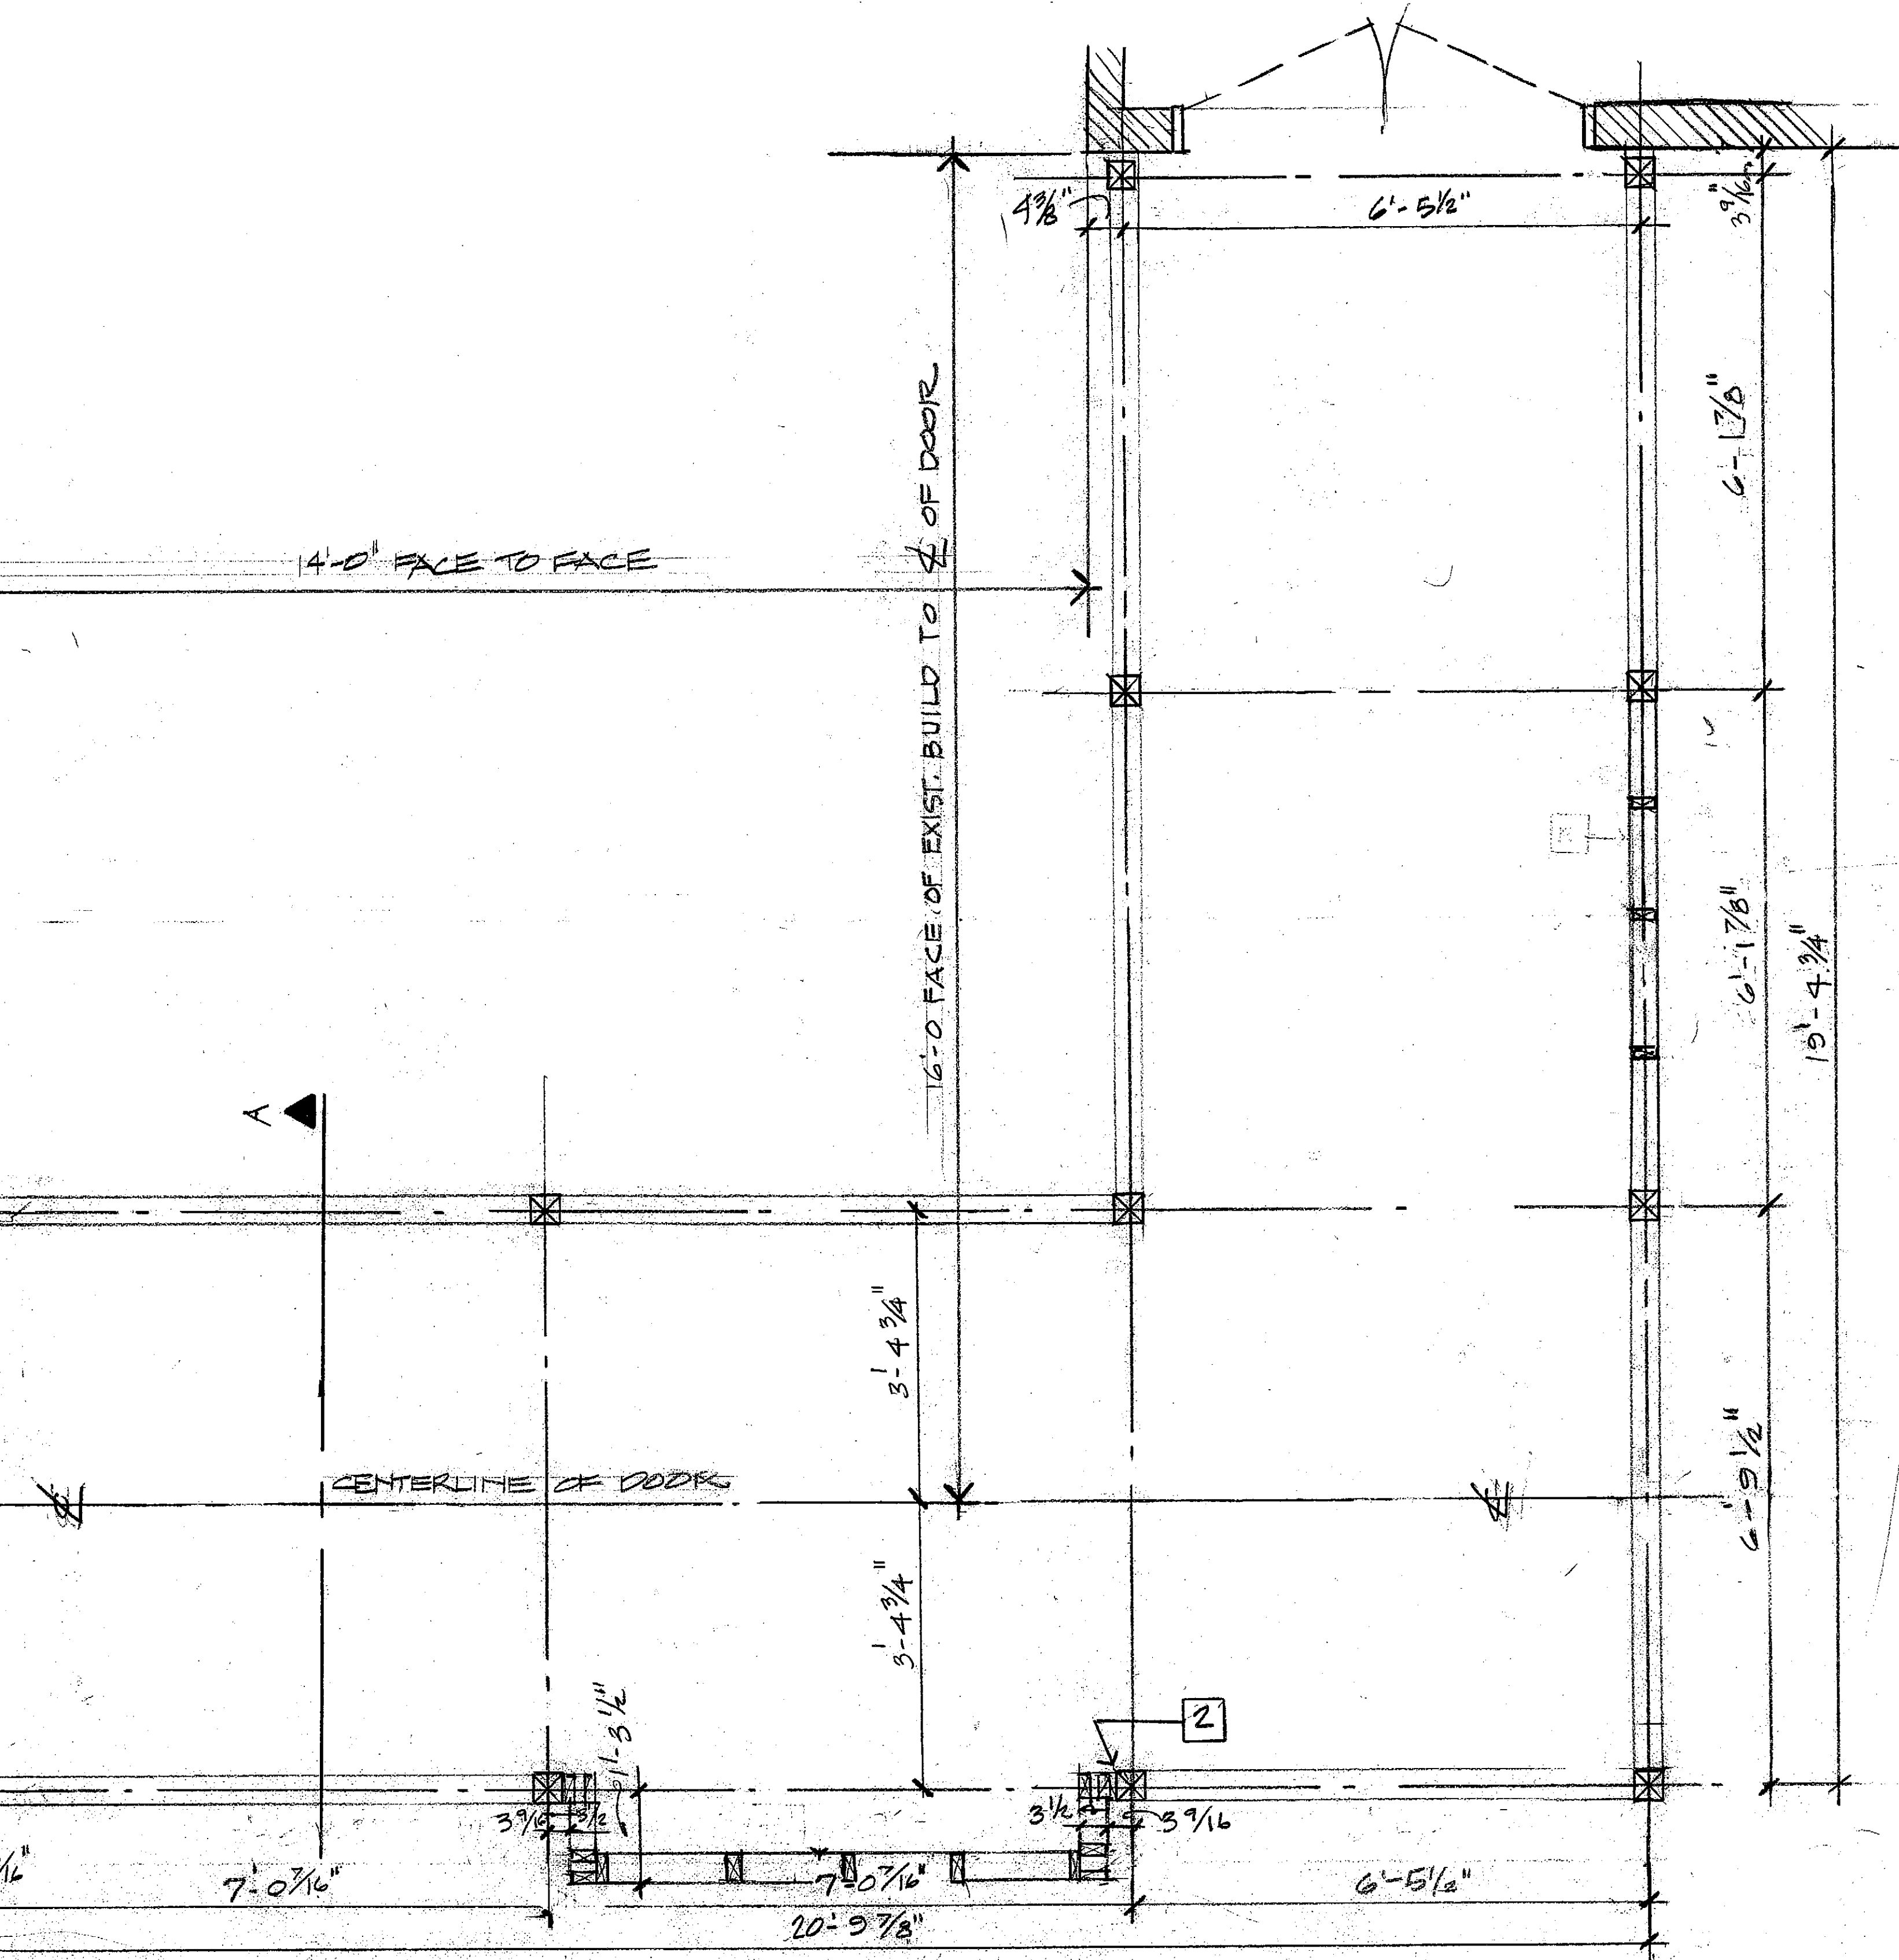


1
2
3
4
5
6
7
8
9
10
11
12
13
14
15
16
17
18
19
20
21
22
23
24
25

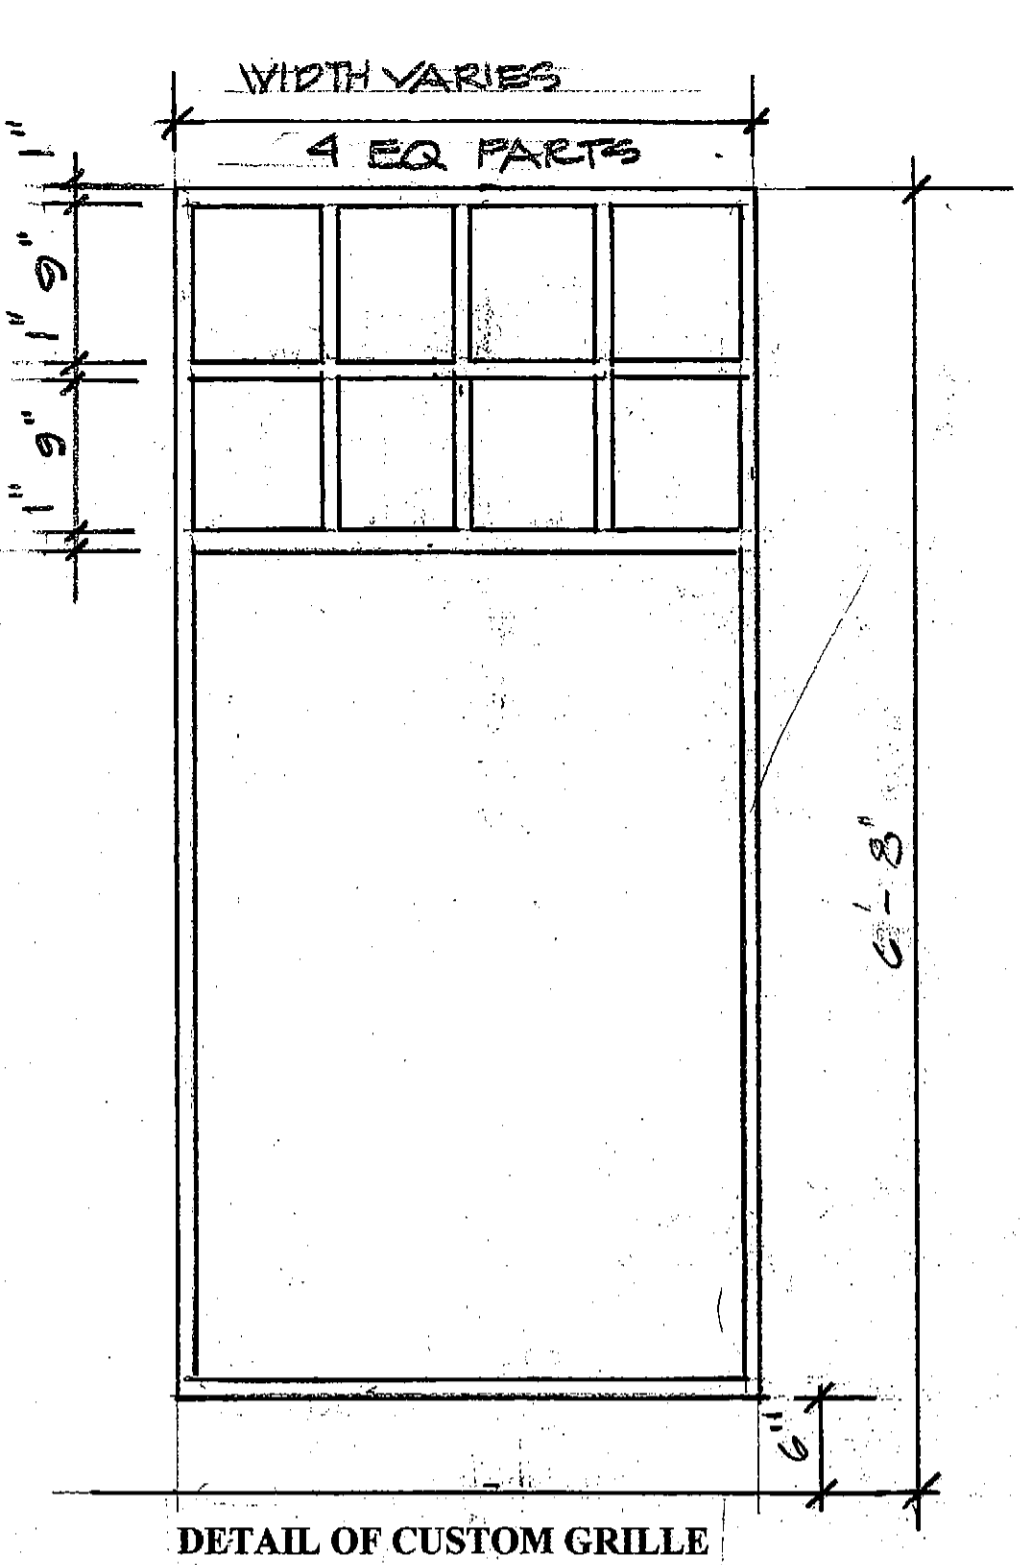

DETAIL OF CUSTOM GRILLE

EXIST. FOUND. OF HOUSE

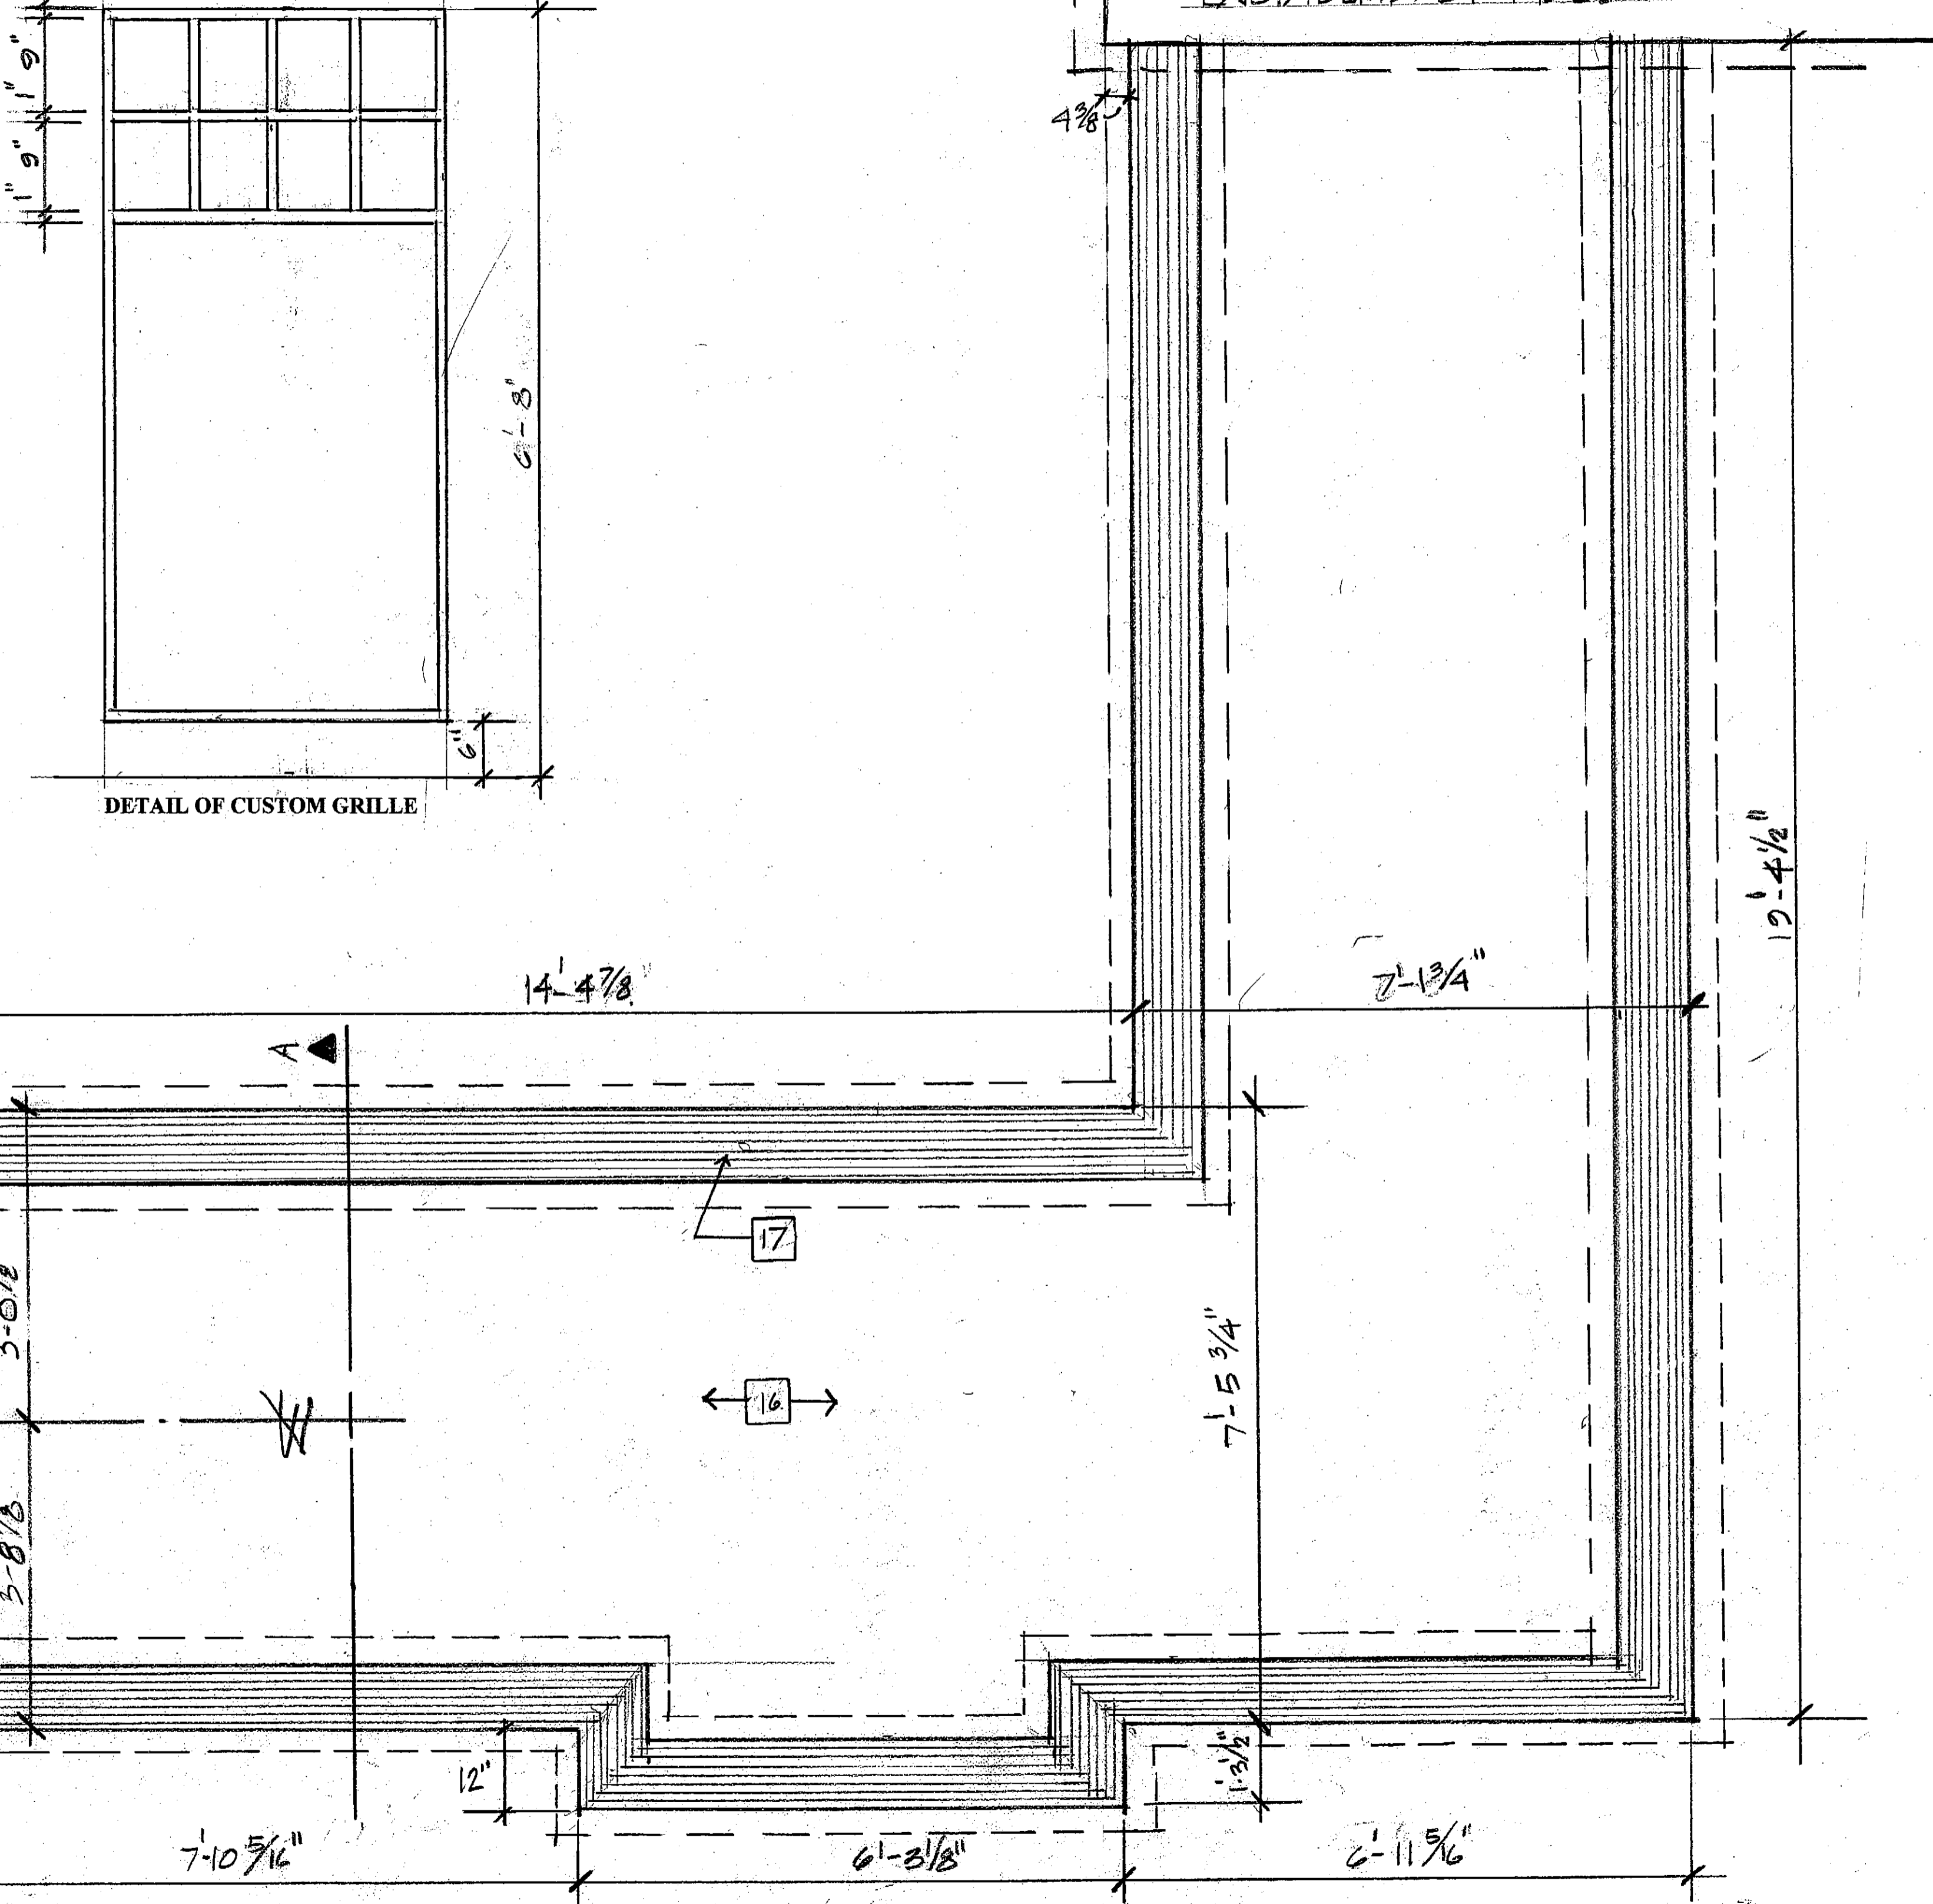

1
2
CO
C
H
RC
48
CE



W
AF
108
CH
914
914
AR

F
3



- 1 FACE OF BUILDING
- 2 2 X 4 STUDS THROUGHOUT
POSTS ARE 4X4
- 3 DYKES PILASTER 1 1/8 " X 7 1/2 "
- 4 GUTTER TO MATCH EXISTING
- 5 LATTIC BY WOODWAY SQUARE
GARDEN AND DIAGONAL CEDAR
PAINTED CIRCLUAR PART TO BE
2" IN DIA
- 6 MAINTAIN 6" BETWEEN SOFFIT
AND PEAK OF SLOPED ROOF
- 7 HOLD GRADE TO 6 " FROM
FLOOR IF POSSIBLE
- 8 SOFFIT
- 9 BUILT UP ROOFING SLOPE
1/4" PER FOOT
- 10 2 X10 16 " OC FULL INSULATION
- 11 FOLLOW EDGE DETAIL
FROM EXIST.
- 12 SOFFIT TO MATCH EXIST.
- 13 COR VENT
- 14 2 X 4 WALL WITH 1/2" TEMPERED
INSULATING FIXED GLASS
- 15 FLOOR BY OWNER
- 16 4" CONC. SLAB WITH 4X4 WWF
ON CRUSHED GRAVEL
- 17 10" CONC BLOCK ON 12" X 18
FOOTING WITH 2 # 5 BARS
- 18 STEPS 16" WIDE
- 19 EASE EDGE OF CONC IN
BETWEEN PLASTERS
- 20 BASE DYKES #355
- 21 DROPPED BEAM
SEE DETAILSTAIN SAME
AS REC ROOM
- 22 (A) JELD WEN DOOR 3-0 X 6-8
- 23 (B) JELD WEN PAIR OF INTERIOR
DOORS 5-0 X 6-8

COR
CON
HOU
ROO
48 AN
CHAP

WALL
ARCE
108 CA
CHAPP
914-238
914-238

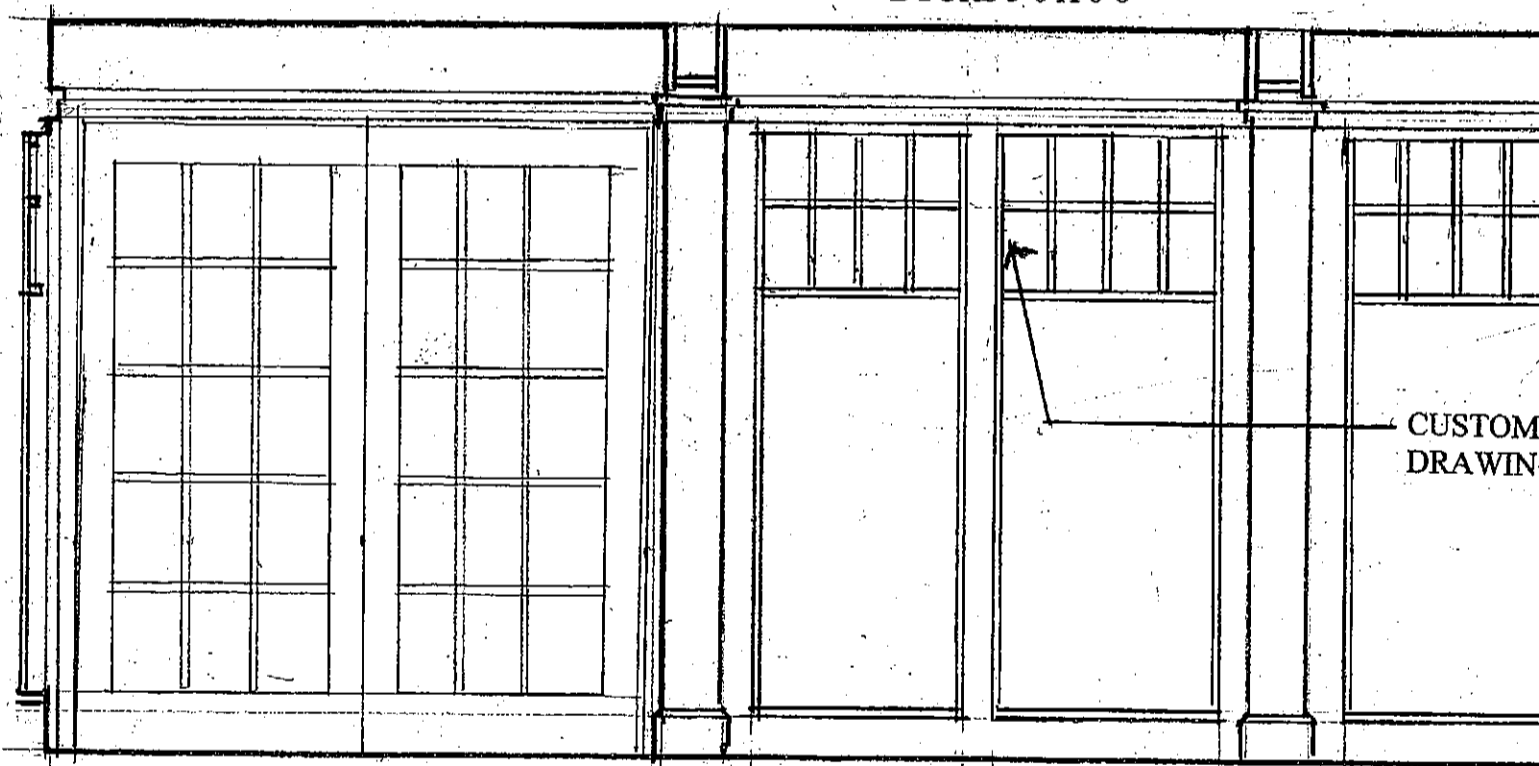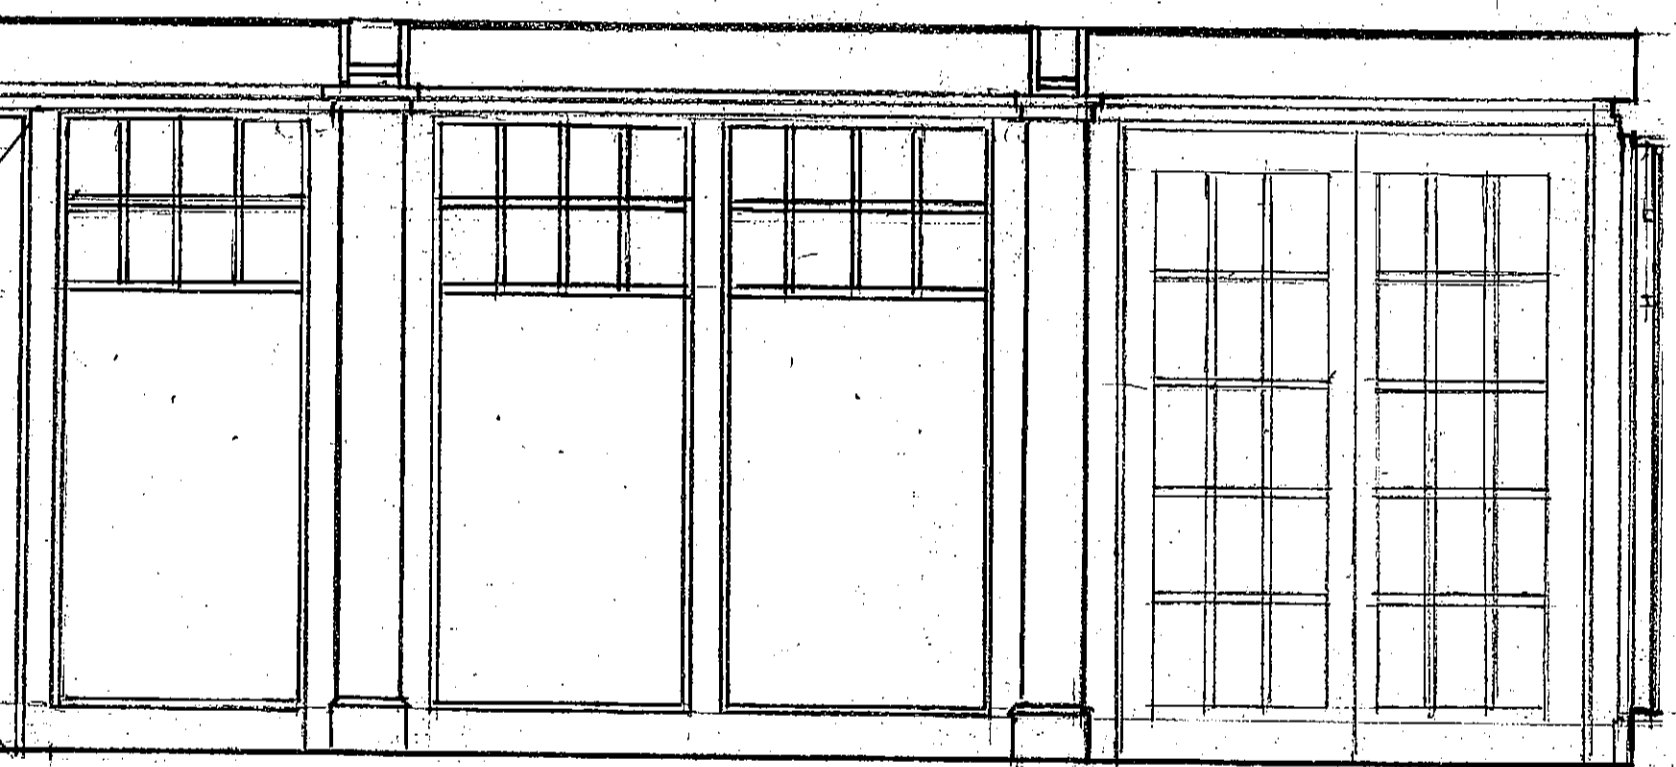

2

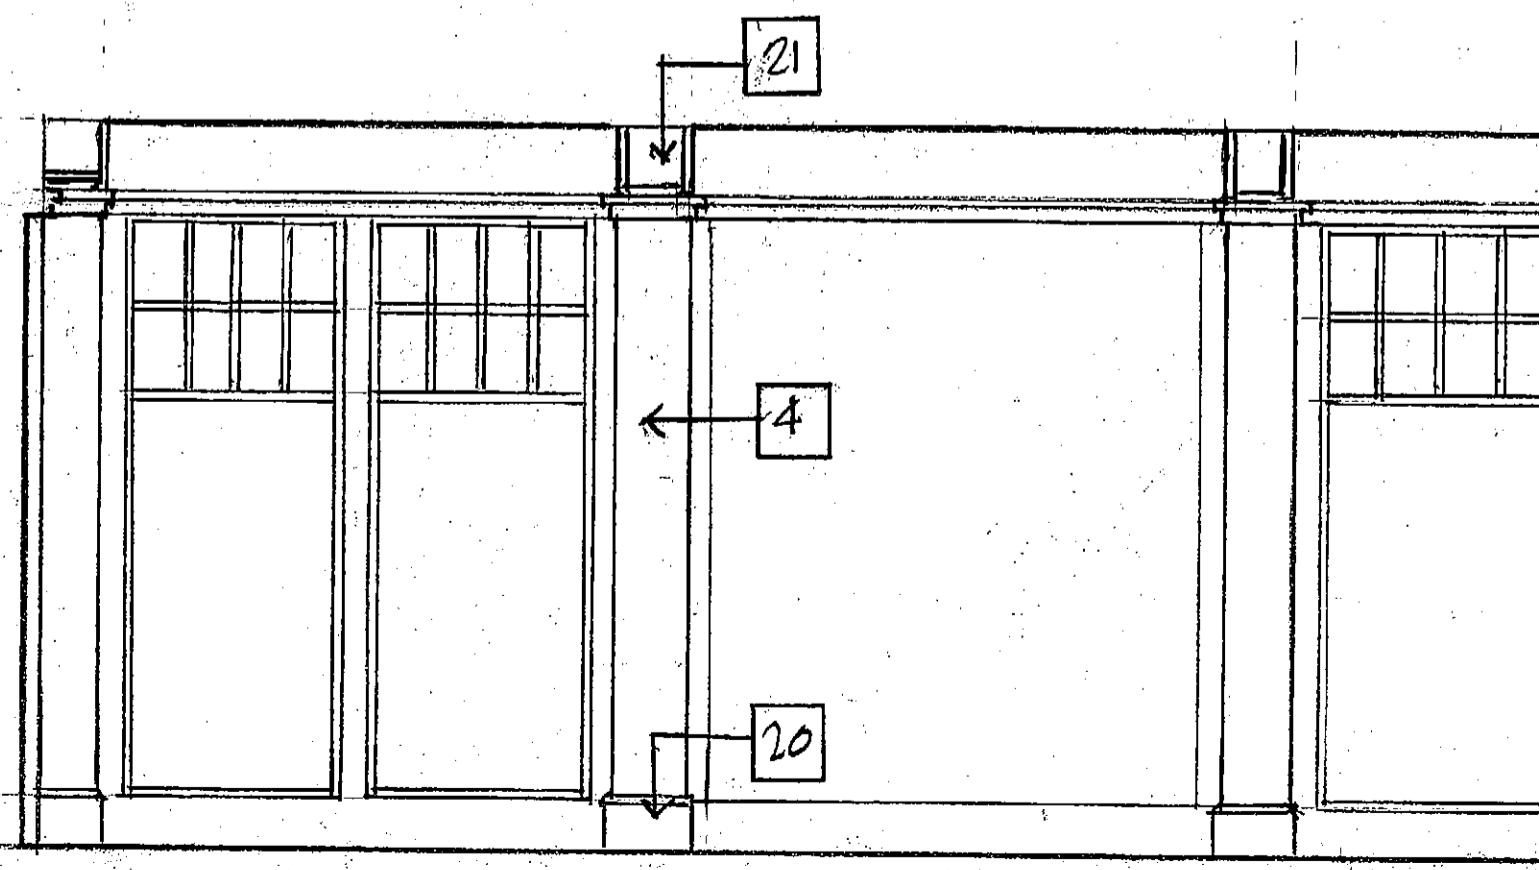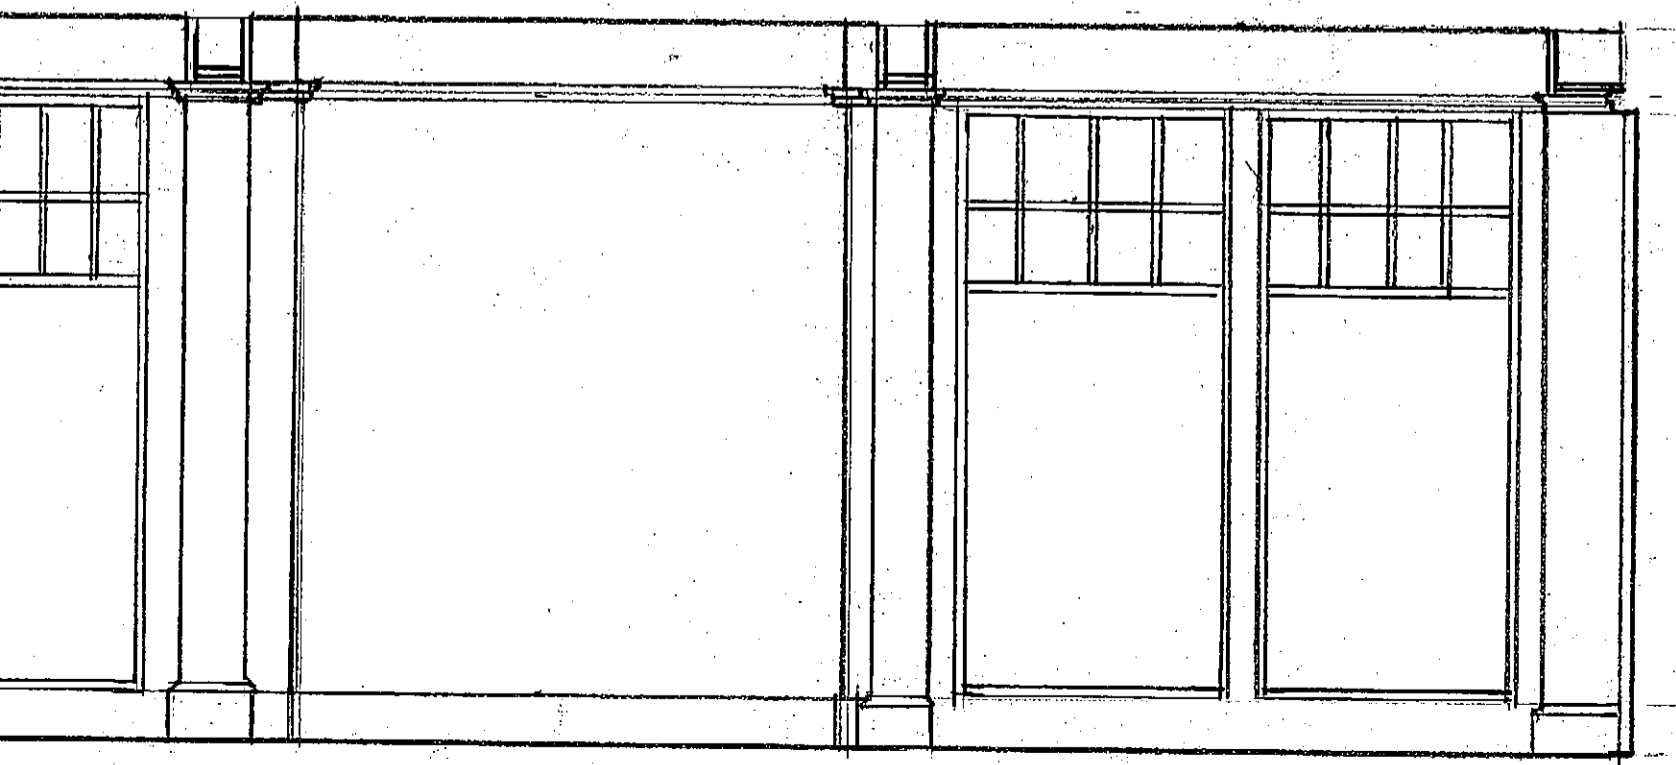

4