

CITY OF BONNE TERRE
STATE OF MISSOURI

BILL NO. 091901

ORDINANCE NO. 201934

AN ORDINANCE AMENDING THE PLAT OF THE TOWN OF BONNE TERRE LOT 10 AND 11, BLOCK 20 AND APPROVING THE AMENDED PLAT OF THE TOWN OF BONNE TERRE LOT 10A AND 11, BLOCK 20, AS SET FORTH IN THE AMENDED PLAT ATTACHED HERETO AND MADE A PART HEREOF.

BE IT ORDAINED BY THE COUNCIL OF THE CITY OF BONNE TERRE, MISSOURI, AS FOLLOWS:

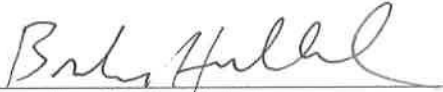
SECTION 1. The City of Bonne Terre, Missouri has received a request to amend the Plat of the Town of Bonne Terre Lot 10 and 11, Block 20.

SECTION 2. In consideration of the recommendation for approval of said request made by the Planning and Zoning Committee, hearing and consideration the Board of Alderman of the City of Bonne Terre, Missouri, do hereby approve the amendment of the Plat of the Town of Bonne Terre, Lot 10 and 11, Block 20, and do hereby amend the Plat of the Town of Bonne Terre, Lot 10A and 11, Block 20, as set forth in the amended plat attached hereto and incorporated herein.

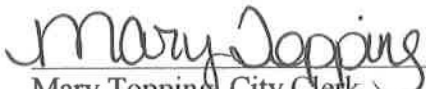
SECTION 3. All Municipal Ordinances, or parts thereof, in conflict with this Ordinance are hereby repealed, as to the extent they cannot be reconciled herewith.

SECTION 4. This Ordinance shall be in full force and effect from and after its date of passage and approval.

DULY READ and approved this 9 day of September 20 19.


Brandon Hubbard, Mayor

ATTEST:

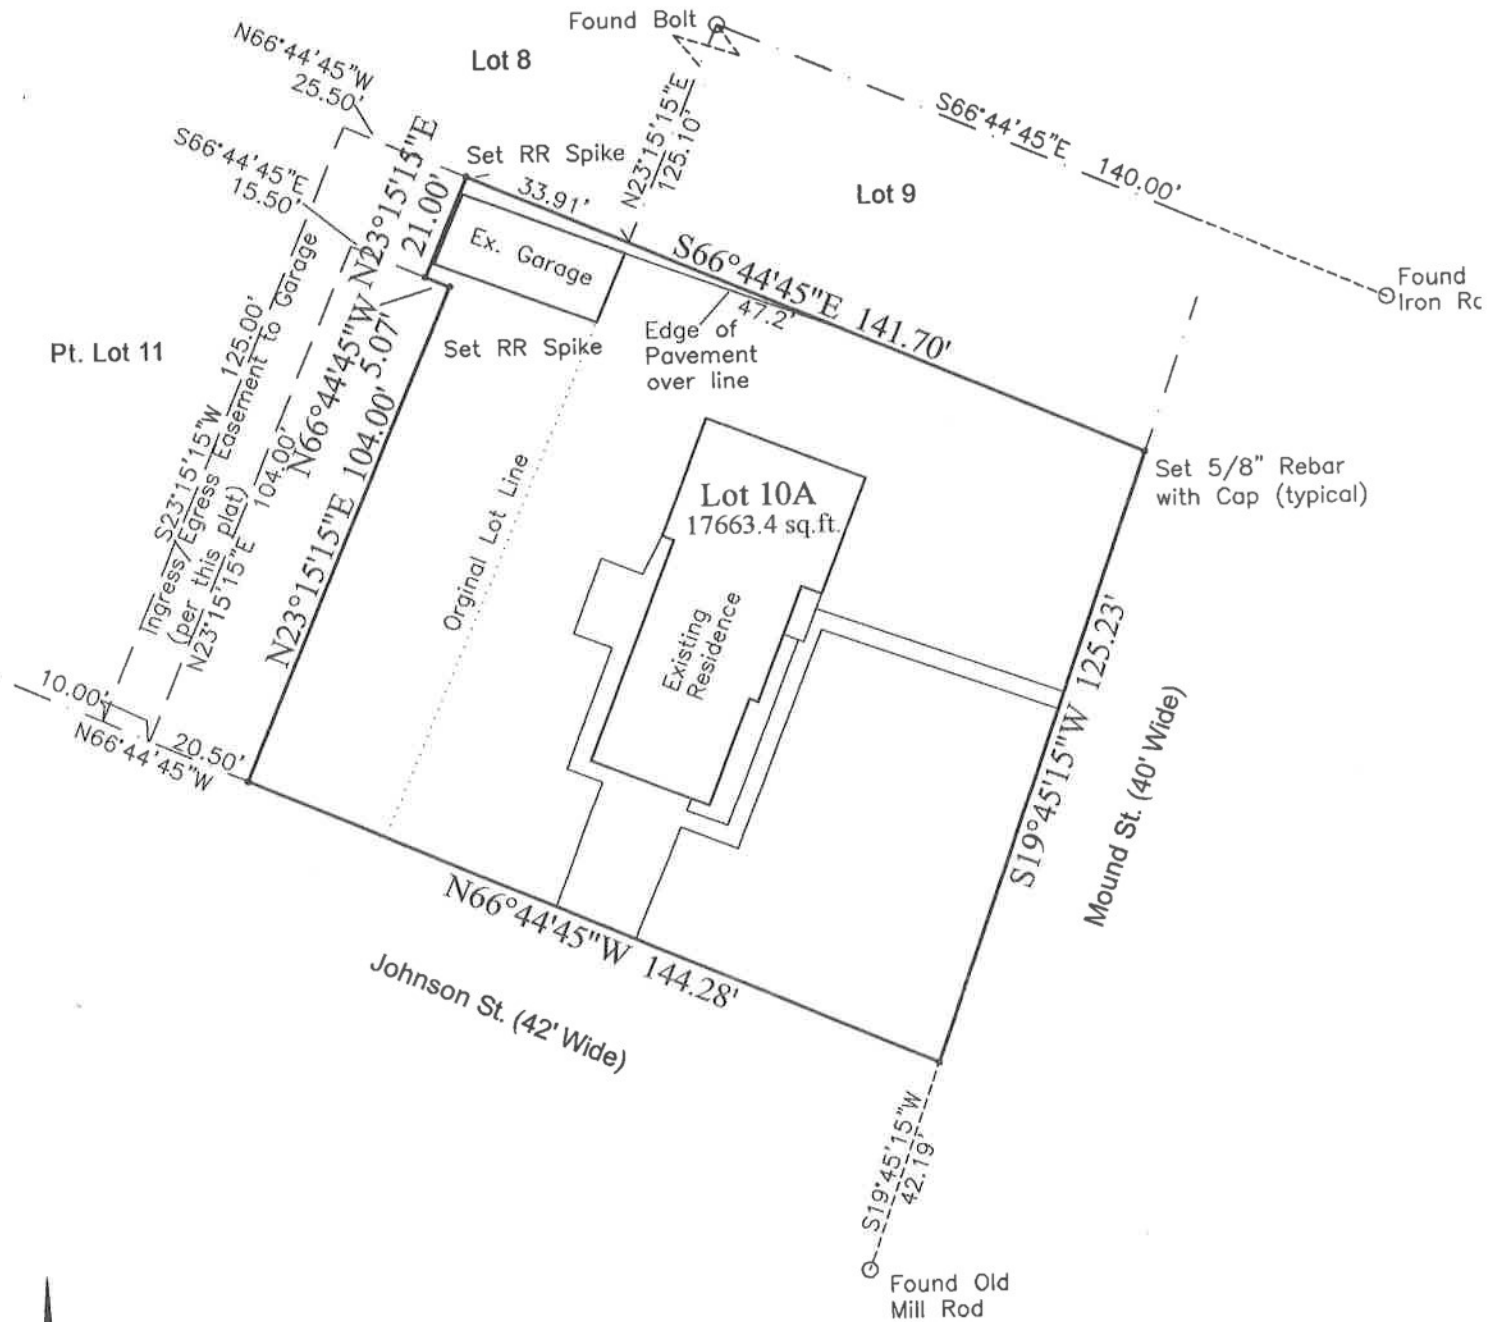

Mary Topping, City Clerk

Motion: Andrea Richardson

Second: Bruce Pratte

Bruce Pratte: Yes Julie Williams Hahn: Yes Erik Schonhardt: Yes Andrea Richardson: Yes

St. Francois County, Missouri; City of Bonne Terre



Basis of Bearings is Missouri State Plane Grid North (East Zone).