


LAND DIVISIONS AND SUBDIVISIONS

250 Attachment 1

Charter Township of Oakland

Private Road Specifications

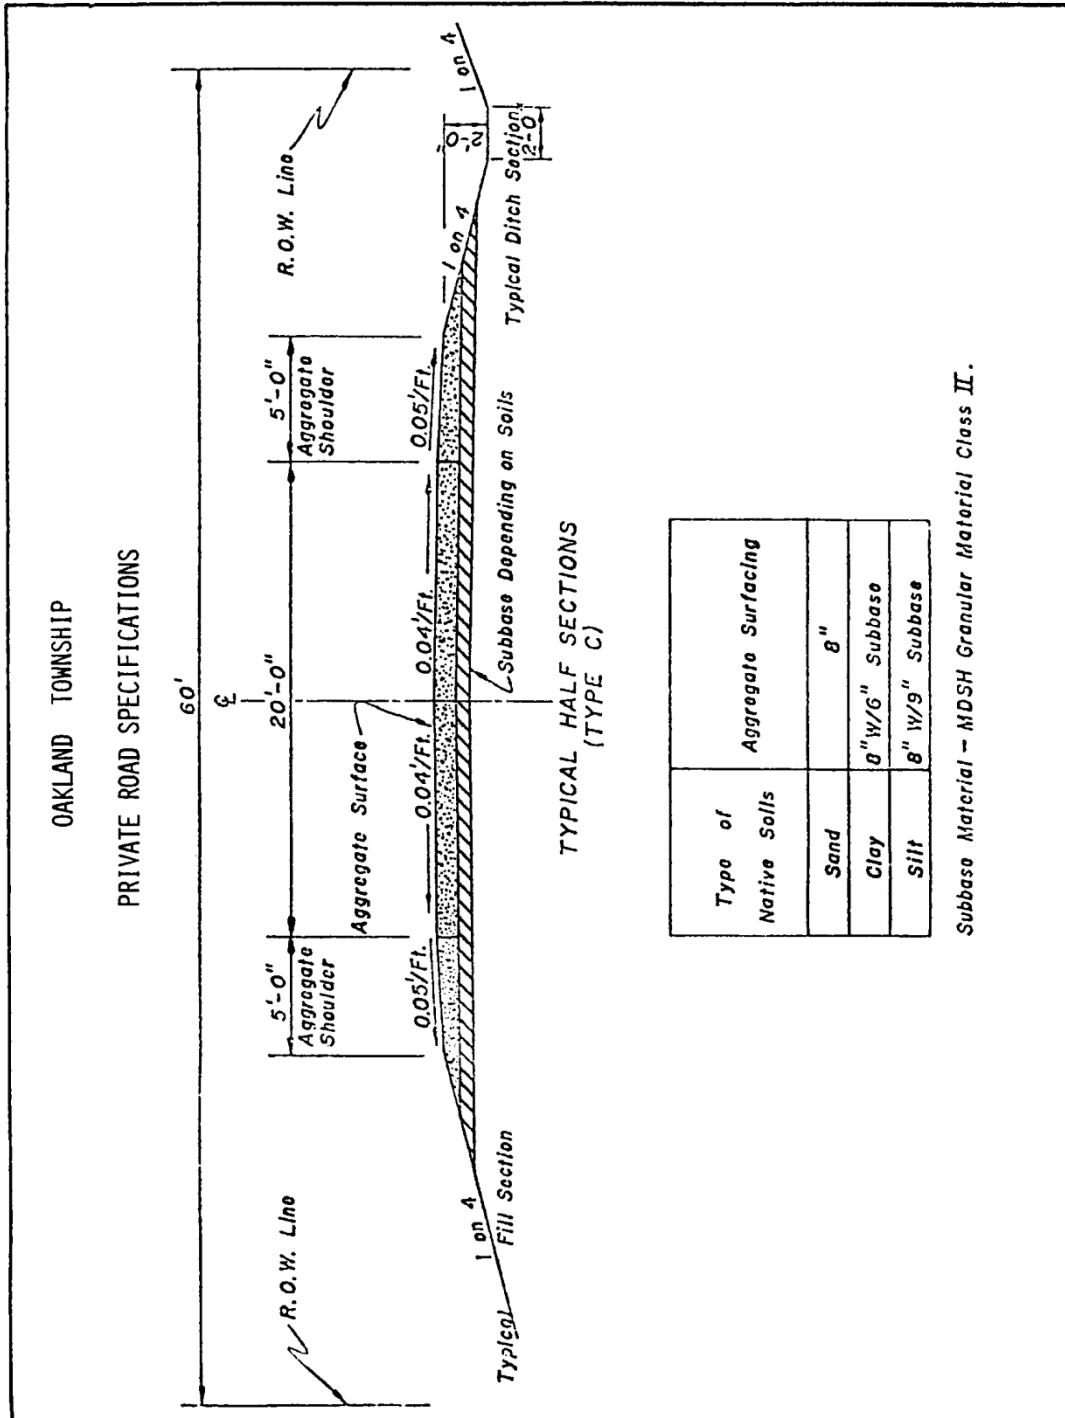

Type of Native Soils	Aggregate Surfacing
Sand	8"
Clay	8" W/G" Subbase
Silt	8" W/S" Subbase

Subbase Material - MDSH Granular Material Class II.