

SUBDIVISION OF LAND

155 Attachment 1

Village of Springville

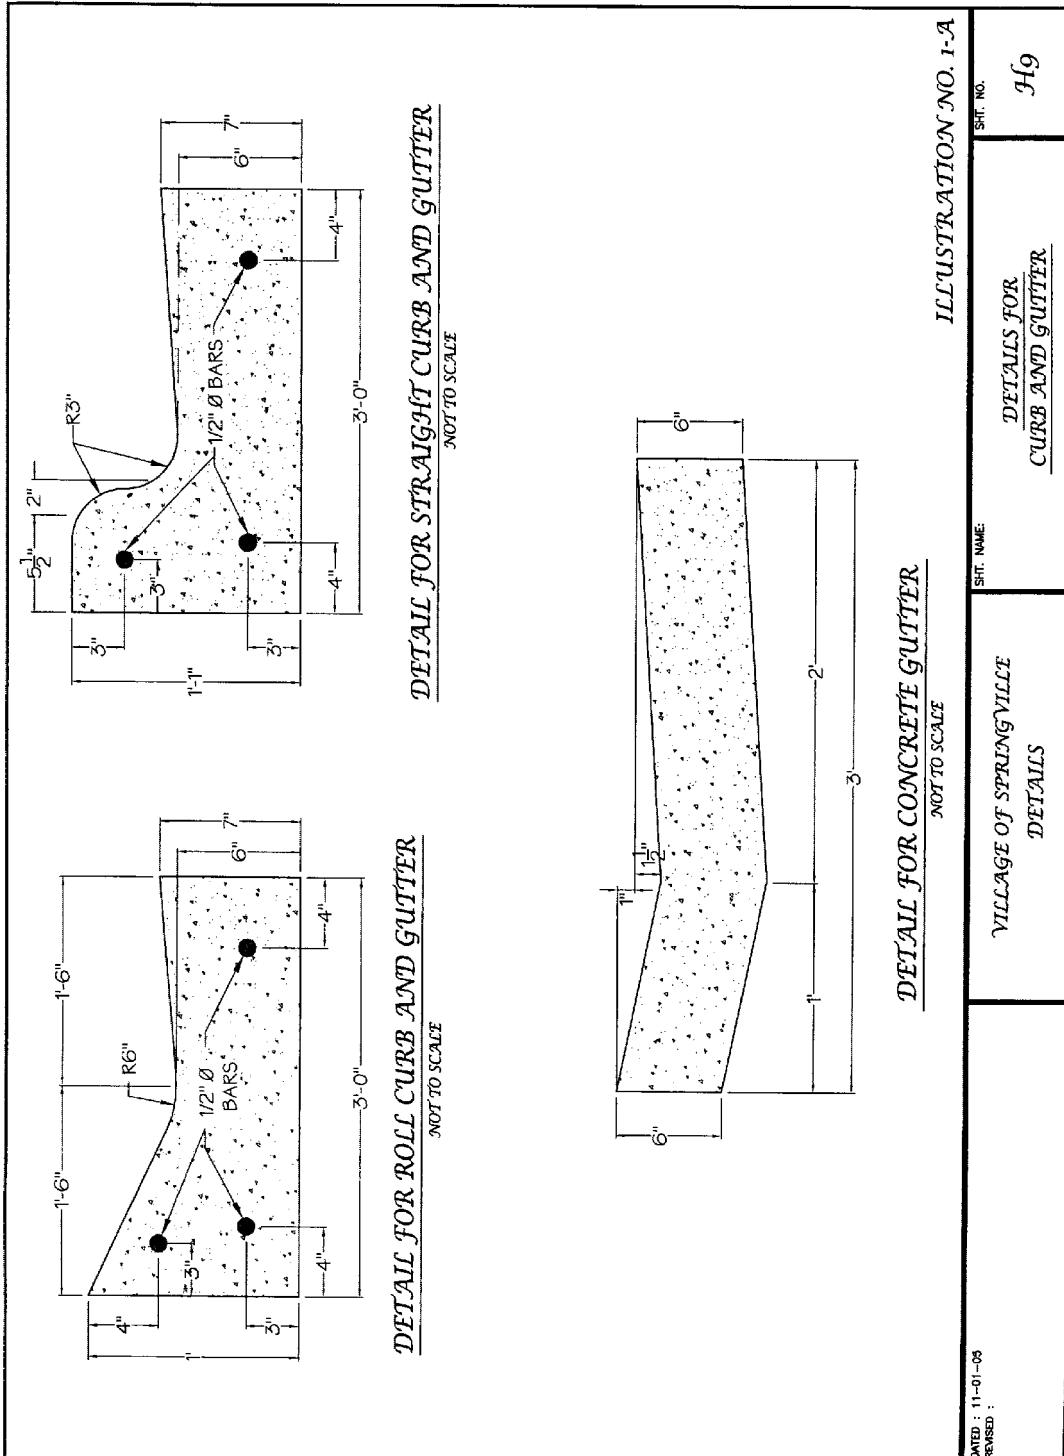


ILLUSTRATION NO. 1-A

DETAIL FOR CONCRETE GUTTER

NOT TO SCALE

|                                   |                                |          |
|-----------------------------------|--------------------------------|----------|
| SHT. NO.                          | SHT. NAME                      | SHT. NO. |
| VILLAGE OF SPRINGVILLE<br>DETAILS | DETAILS FOR<br>CURB AND GUTTER | H9       |

DATED : 11-01-05  
REVISED :