


SUBDIVISION OF LAND

155 Attachment 3

Village of Springville

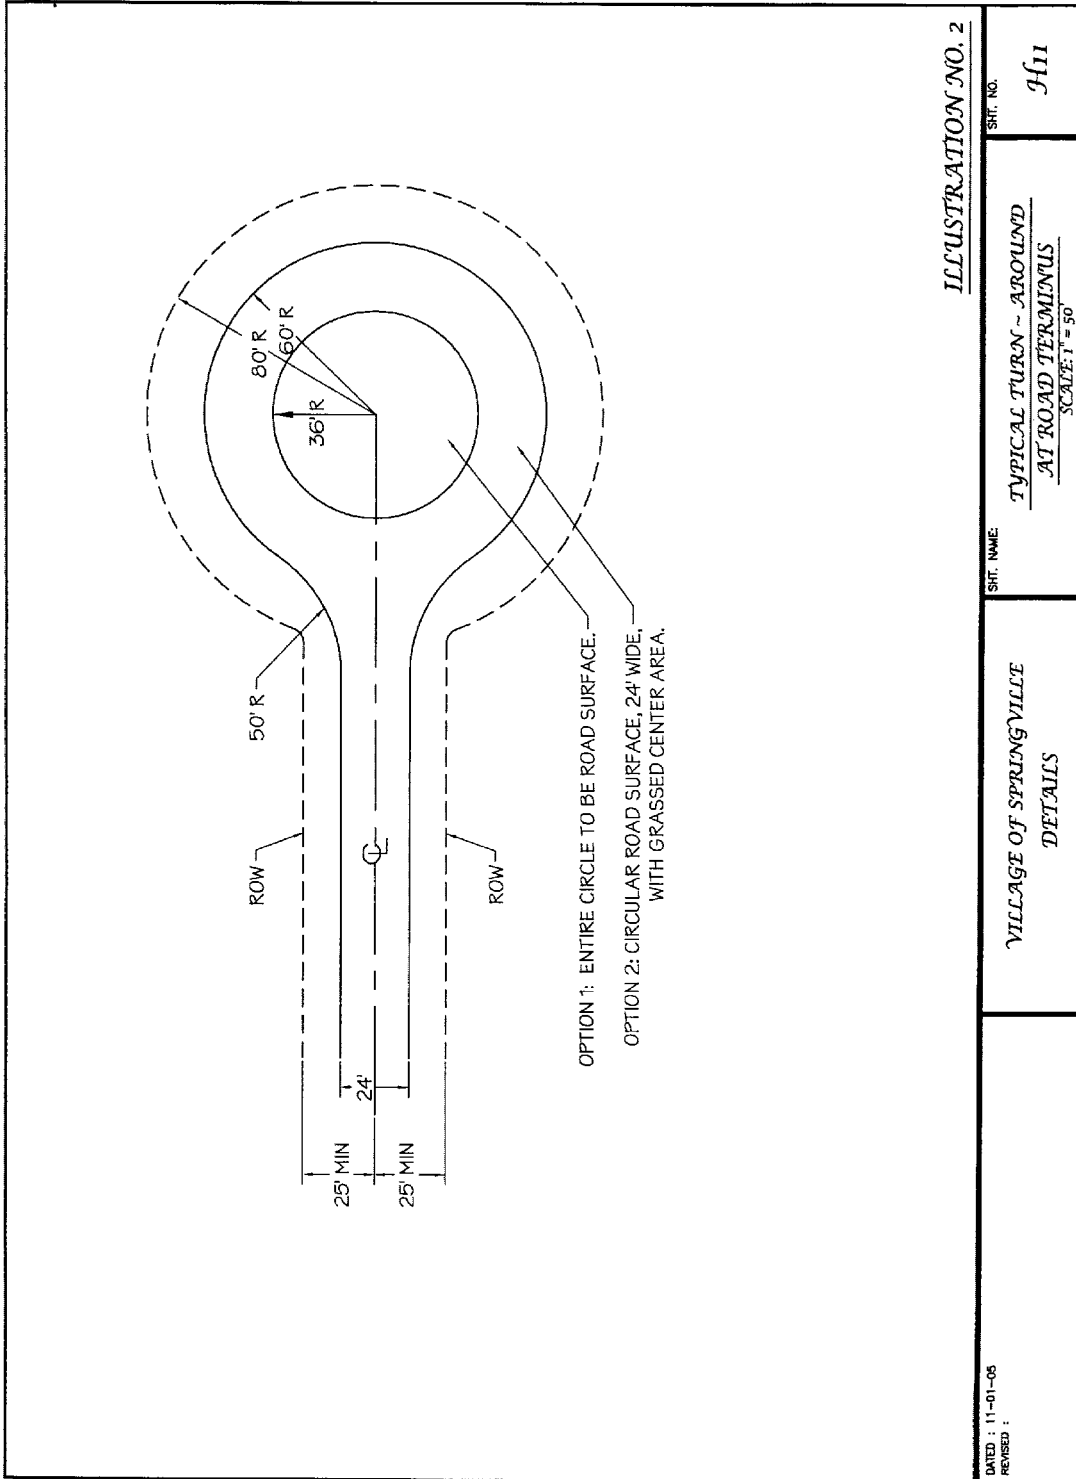

DATED : 11-01-05
REVISED :

VILLAGE OF SPRINGVILLE
DETAILS

TYPICAL TURN - AROUND
AT ROAD TERMINUS
SCALE: 1" = 50'

SHT. NO.

H11