

SUBDIVISION OF LAND

155 Attachment 4

Village of Springville

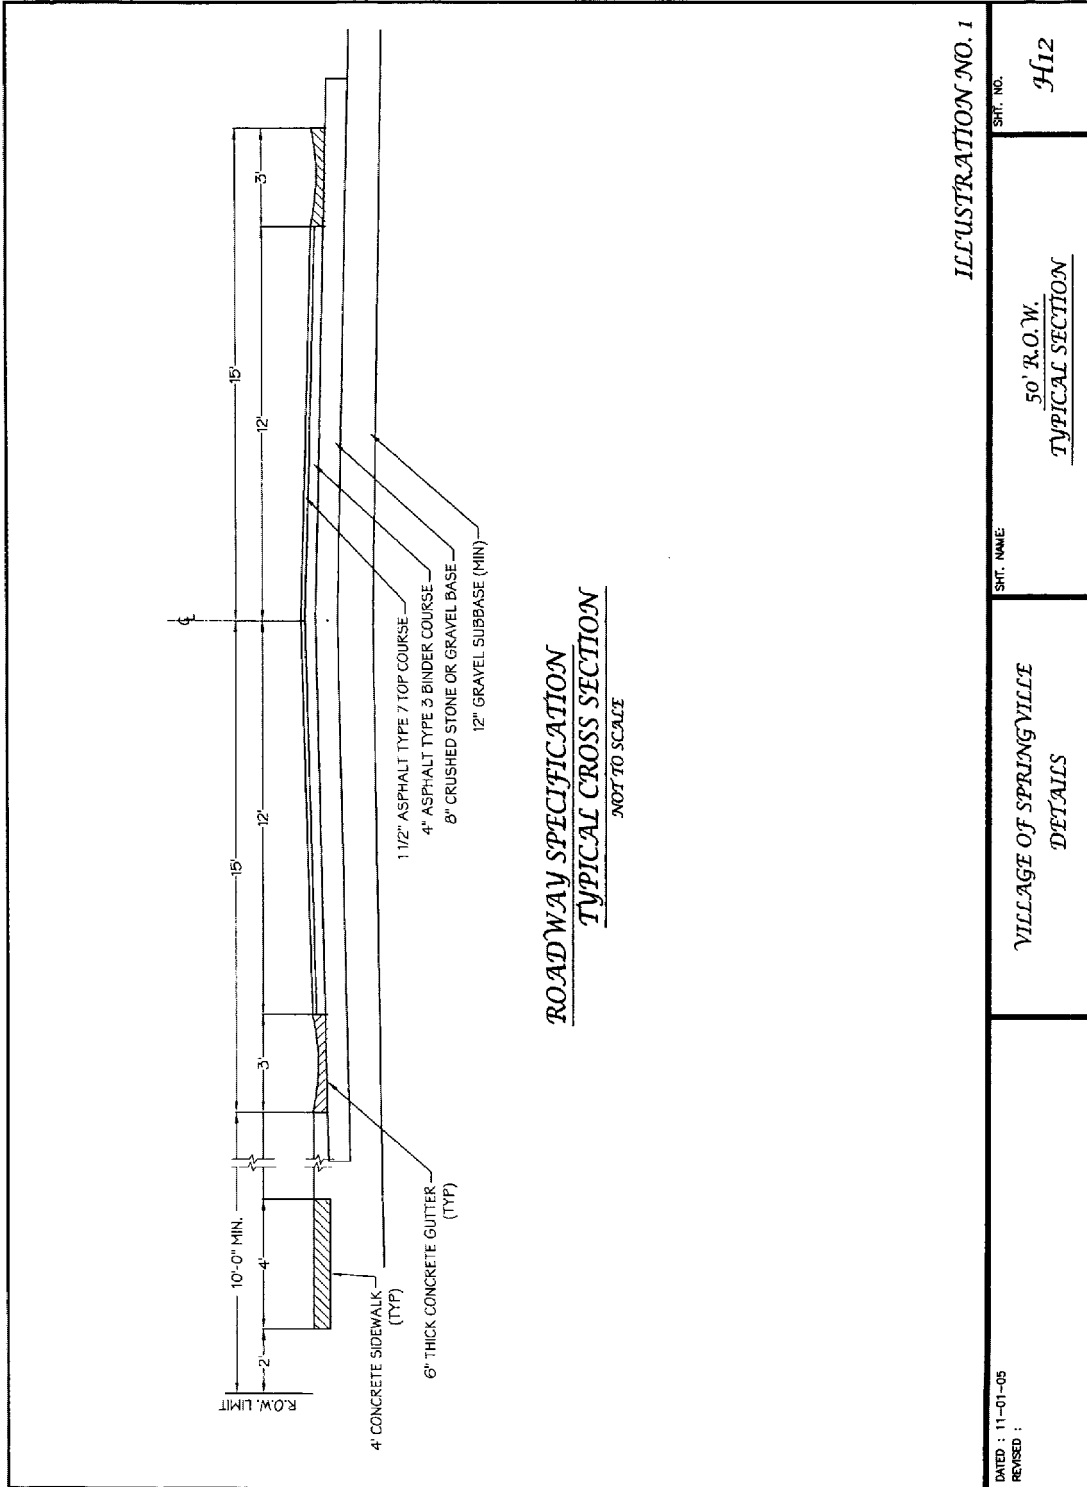


ILLUSTRATION NO. 1

DATED : 11-01-05 REVISED :	SHT. NAME VILLAGE OF SPRINGVILLE DETAILS	SHT. NO. 412 50' R.O.W. TYPICAL SECTION
-------------------------------	--	--