
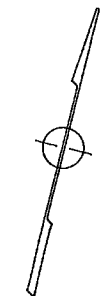


See Adjoining Sheet 14.03

REVISIONS		
DATE	NAME	NO.
3-2017	ORION ASSOCIATES/ THOMAS A. FRENDEBERG	LS. 37604

See Adjoining Sheet 14.05

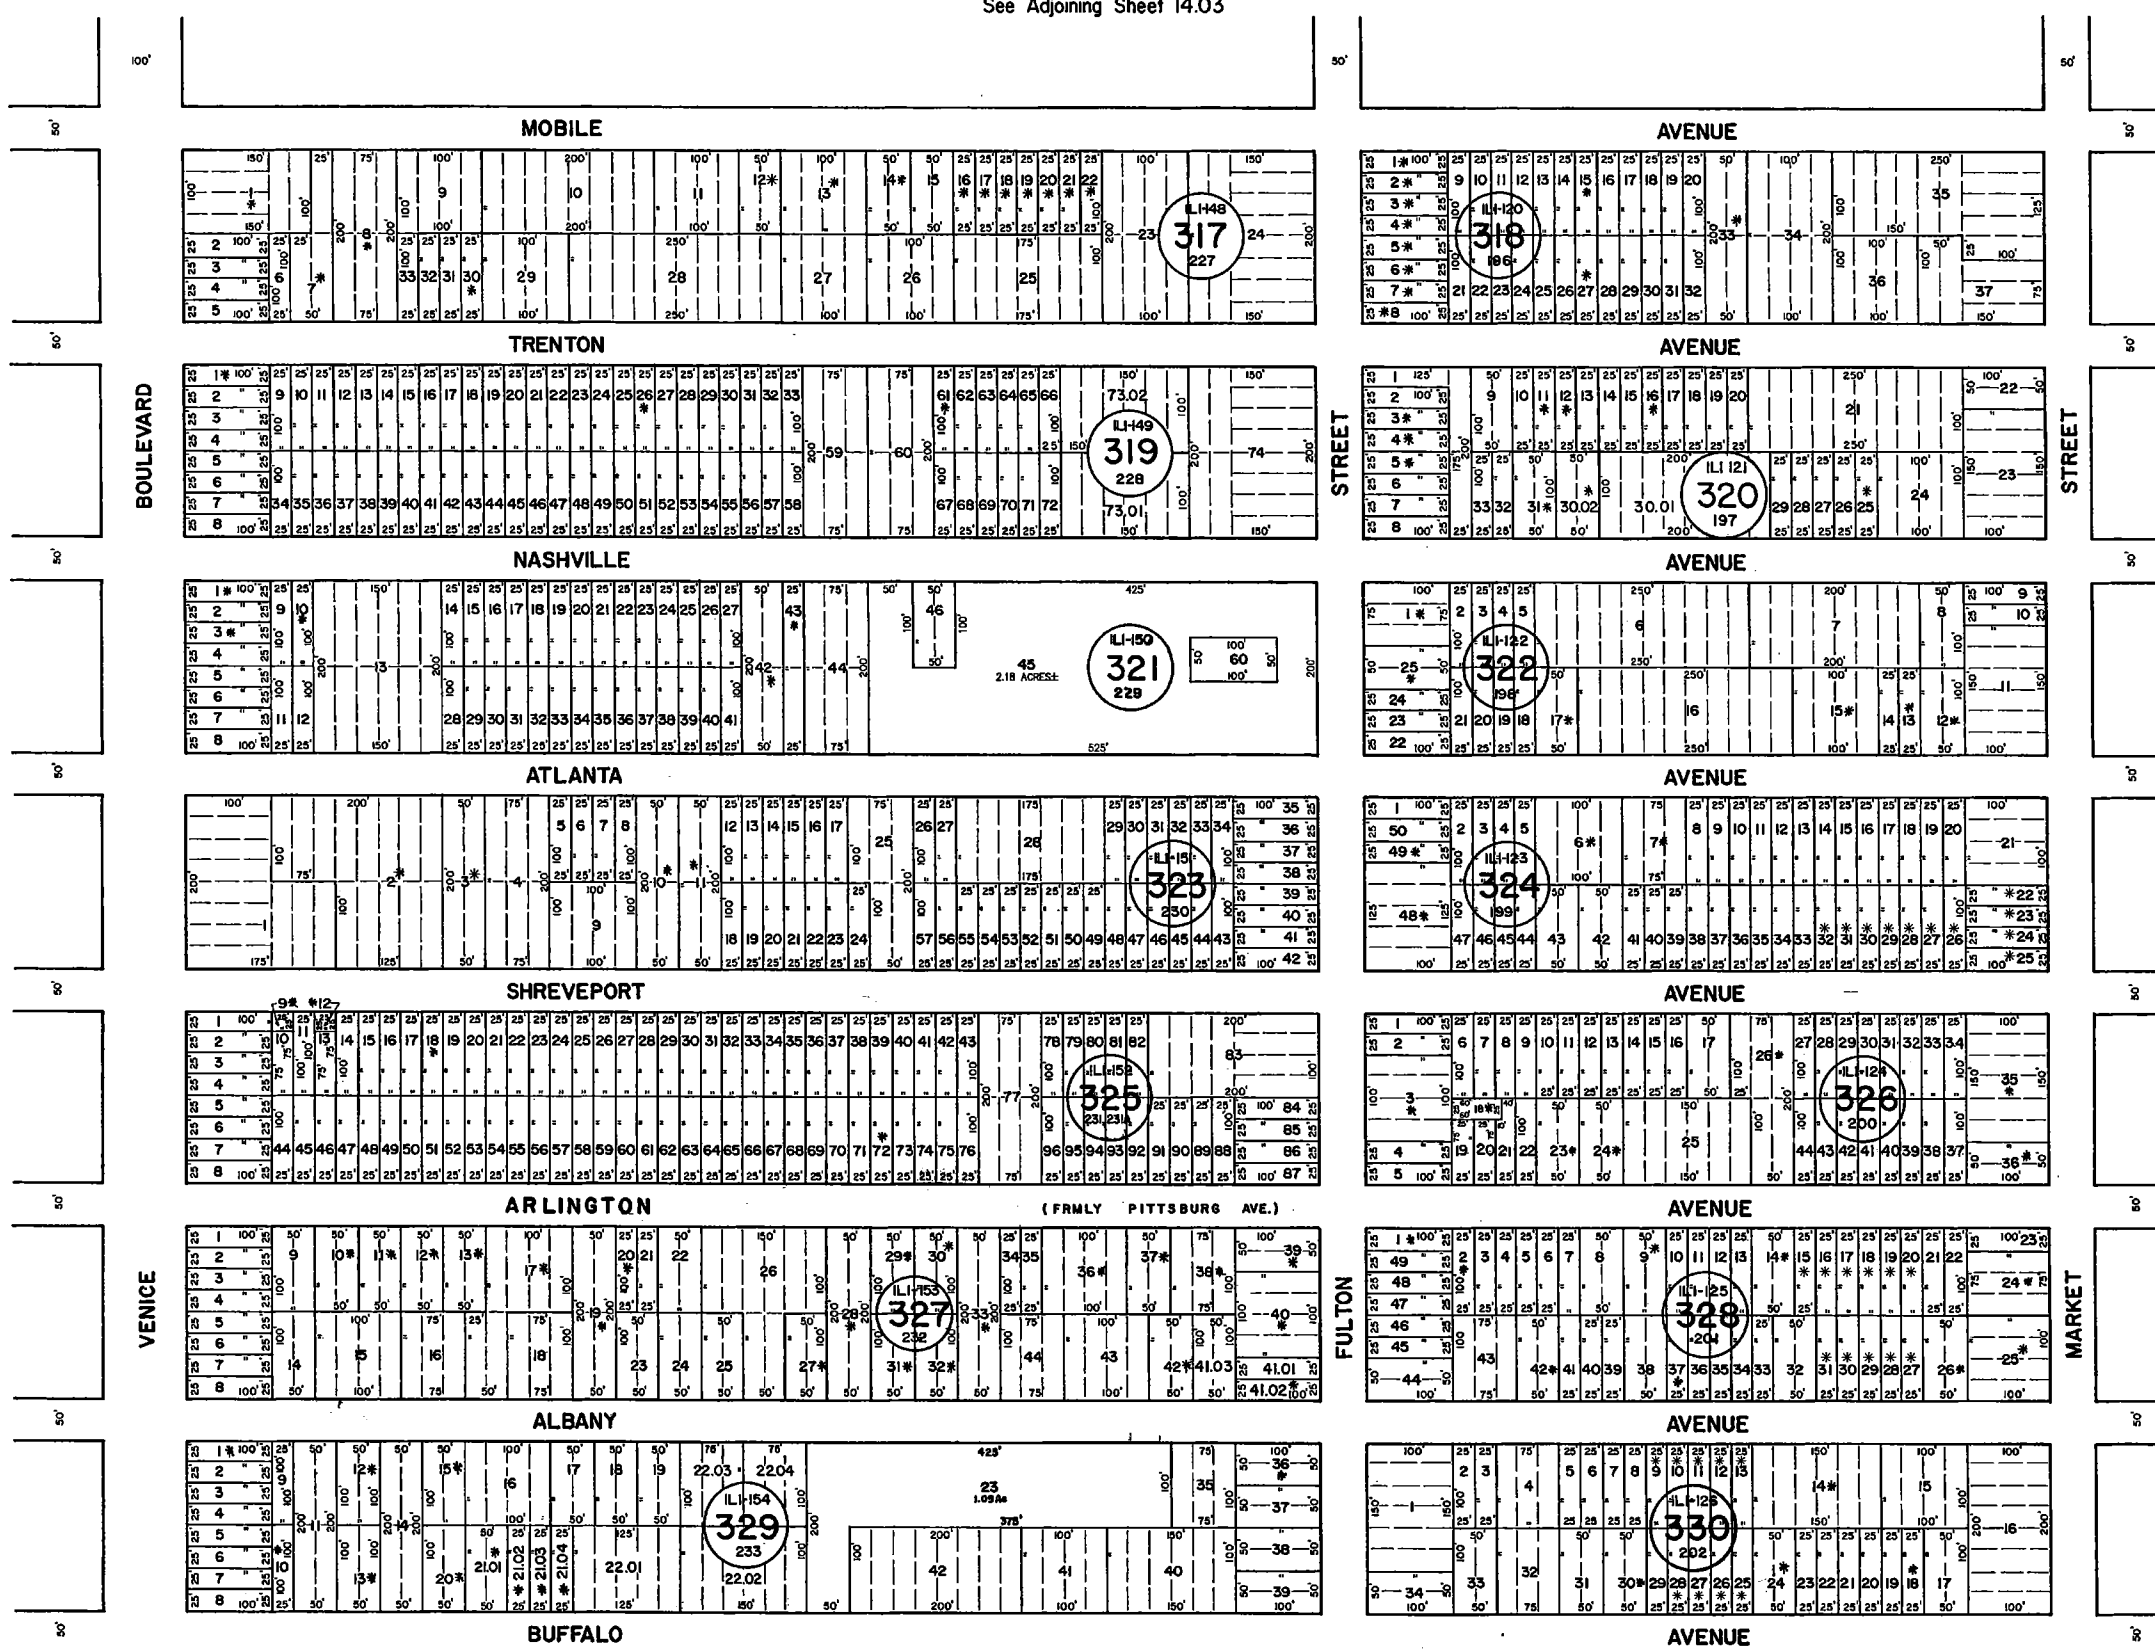

See Adjoining Sheet 14.07

See Adjoining Sheet 14.09

NOTE: LETTERS "LI" INDICATE NUMBERS ON MAP OF INDUSTRIAL LAND COMPANY.
* EXEMPT TOWNSHIP OF HAMILTON

REVISED BY R&V - 1-8-2013
REV. BY CHURCHILL - FEB 2008
REV. BY ALEXANDER M. CHURCHILL ASSOC. - JAN. '95
See Adjoining Sheet 14.08

NEW JERSEY DEPARTMENT OF THE TREASURY
DIVISION OF TAXATION
LOCAL PROPERTY AND PUBLIC UTILITY BRANCH
APPROVED AS A TAX MAP PURSUANT TO THE
PROVISIONS OF CHAPTER 175, LAWS OF 1913, ETC.
FOR THE DIRECTOR, DIVISION OF TAXATION
Alexander M. Churchill
P.E. & L.S.
LIC. #15434 CHIEF, ENGINEERING SECTION
DATE: JAN 22 1998 SERIAL NO. 654

NEW JERSEY DEPARTMENT OF THE TREASURY
DIVISION OF TAXATION
LOCAL PROPERTY AND PUBLIC UTILITY BRANCH
APPROVED AS A TAX MAP PURSUANT TO THE
PROVISIONS OF CHAPTER 175, LAWS OF 1913, ETC.
FOR THE DIRECTOR, DIVISION OF TAXATION
J. H. Williams
P.E. & L.S.
LIC. # 5009
DATE: MAR 16 1978 SERIAL NO. 57374

TAX MAP
TOWNSHIP OF HAMILTON
ATLANTIC COUNTY, NEW JERSEY
SCALE: 1" = 100' DATE: JUNE 1, 1977

RONALD J. PRICE
PLEASANTVILLE, N.J.
N.J. LICENSE NO. 12000