


See Adjoining Sheet 20

TAX MAP
TOWNSHIP OF HAMILTON
 ATLANTIC COUNTY, NEW JERSEY
 SCALE: 1" = 400' DATE: JUNE 1, 1977

RONALD J. PRICE
 PLEASANTVILLE, N.J.
 N.J. LICENSE NO. 12901

DEPARTMENT OF THE TREASURY
 LOCAL PROPERTY AND PUBLIC UTILITY BRANCH
 APPROVED AS A TAX MAP PURSUANT TO THE
 PROVISIONS OF CHAPTER 175, LAWS OF 1913, ETC.
 FOR THE DIRECTOR, DIVISION OF TAXATION
 BY: *[Signature]* P.E. & L.S.
 JAN 1 1978 SERIAL NO. 578

NEW JERSEY DEPARTMENT OF THE TREASURY
 DIVISION OF TAXATION
 LOCAL PROPERTY AND PUBLIC UTILITY BRANCH
 APPROVED AS A TAX MAP PURSUANT TO THE
 PROVISIONS OF CHAPTER 175, LAWS OF 1913, ETC.
 FOR THE DIRECTOR, DIVISION OF TAXATION
 BY: *[Signature]* P.E. & L.S.
 LIC. # 15438 CHIEF, ENGINEERING SECTION
 JAN 22 1986 SERIAL NO. 654

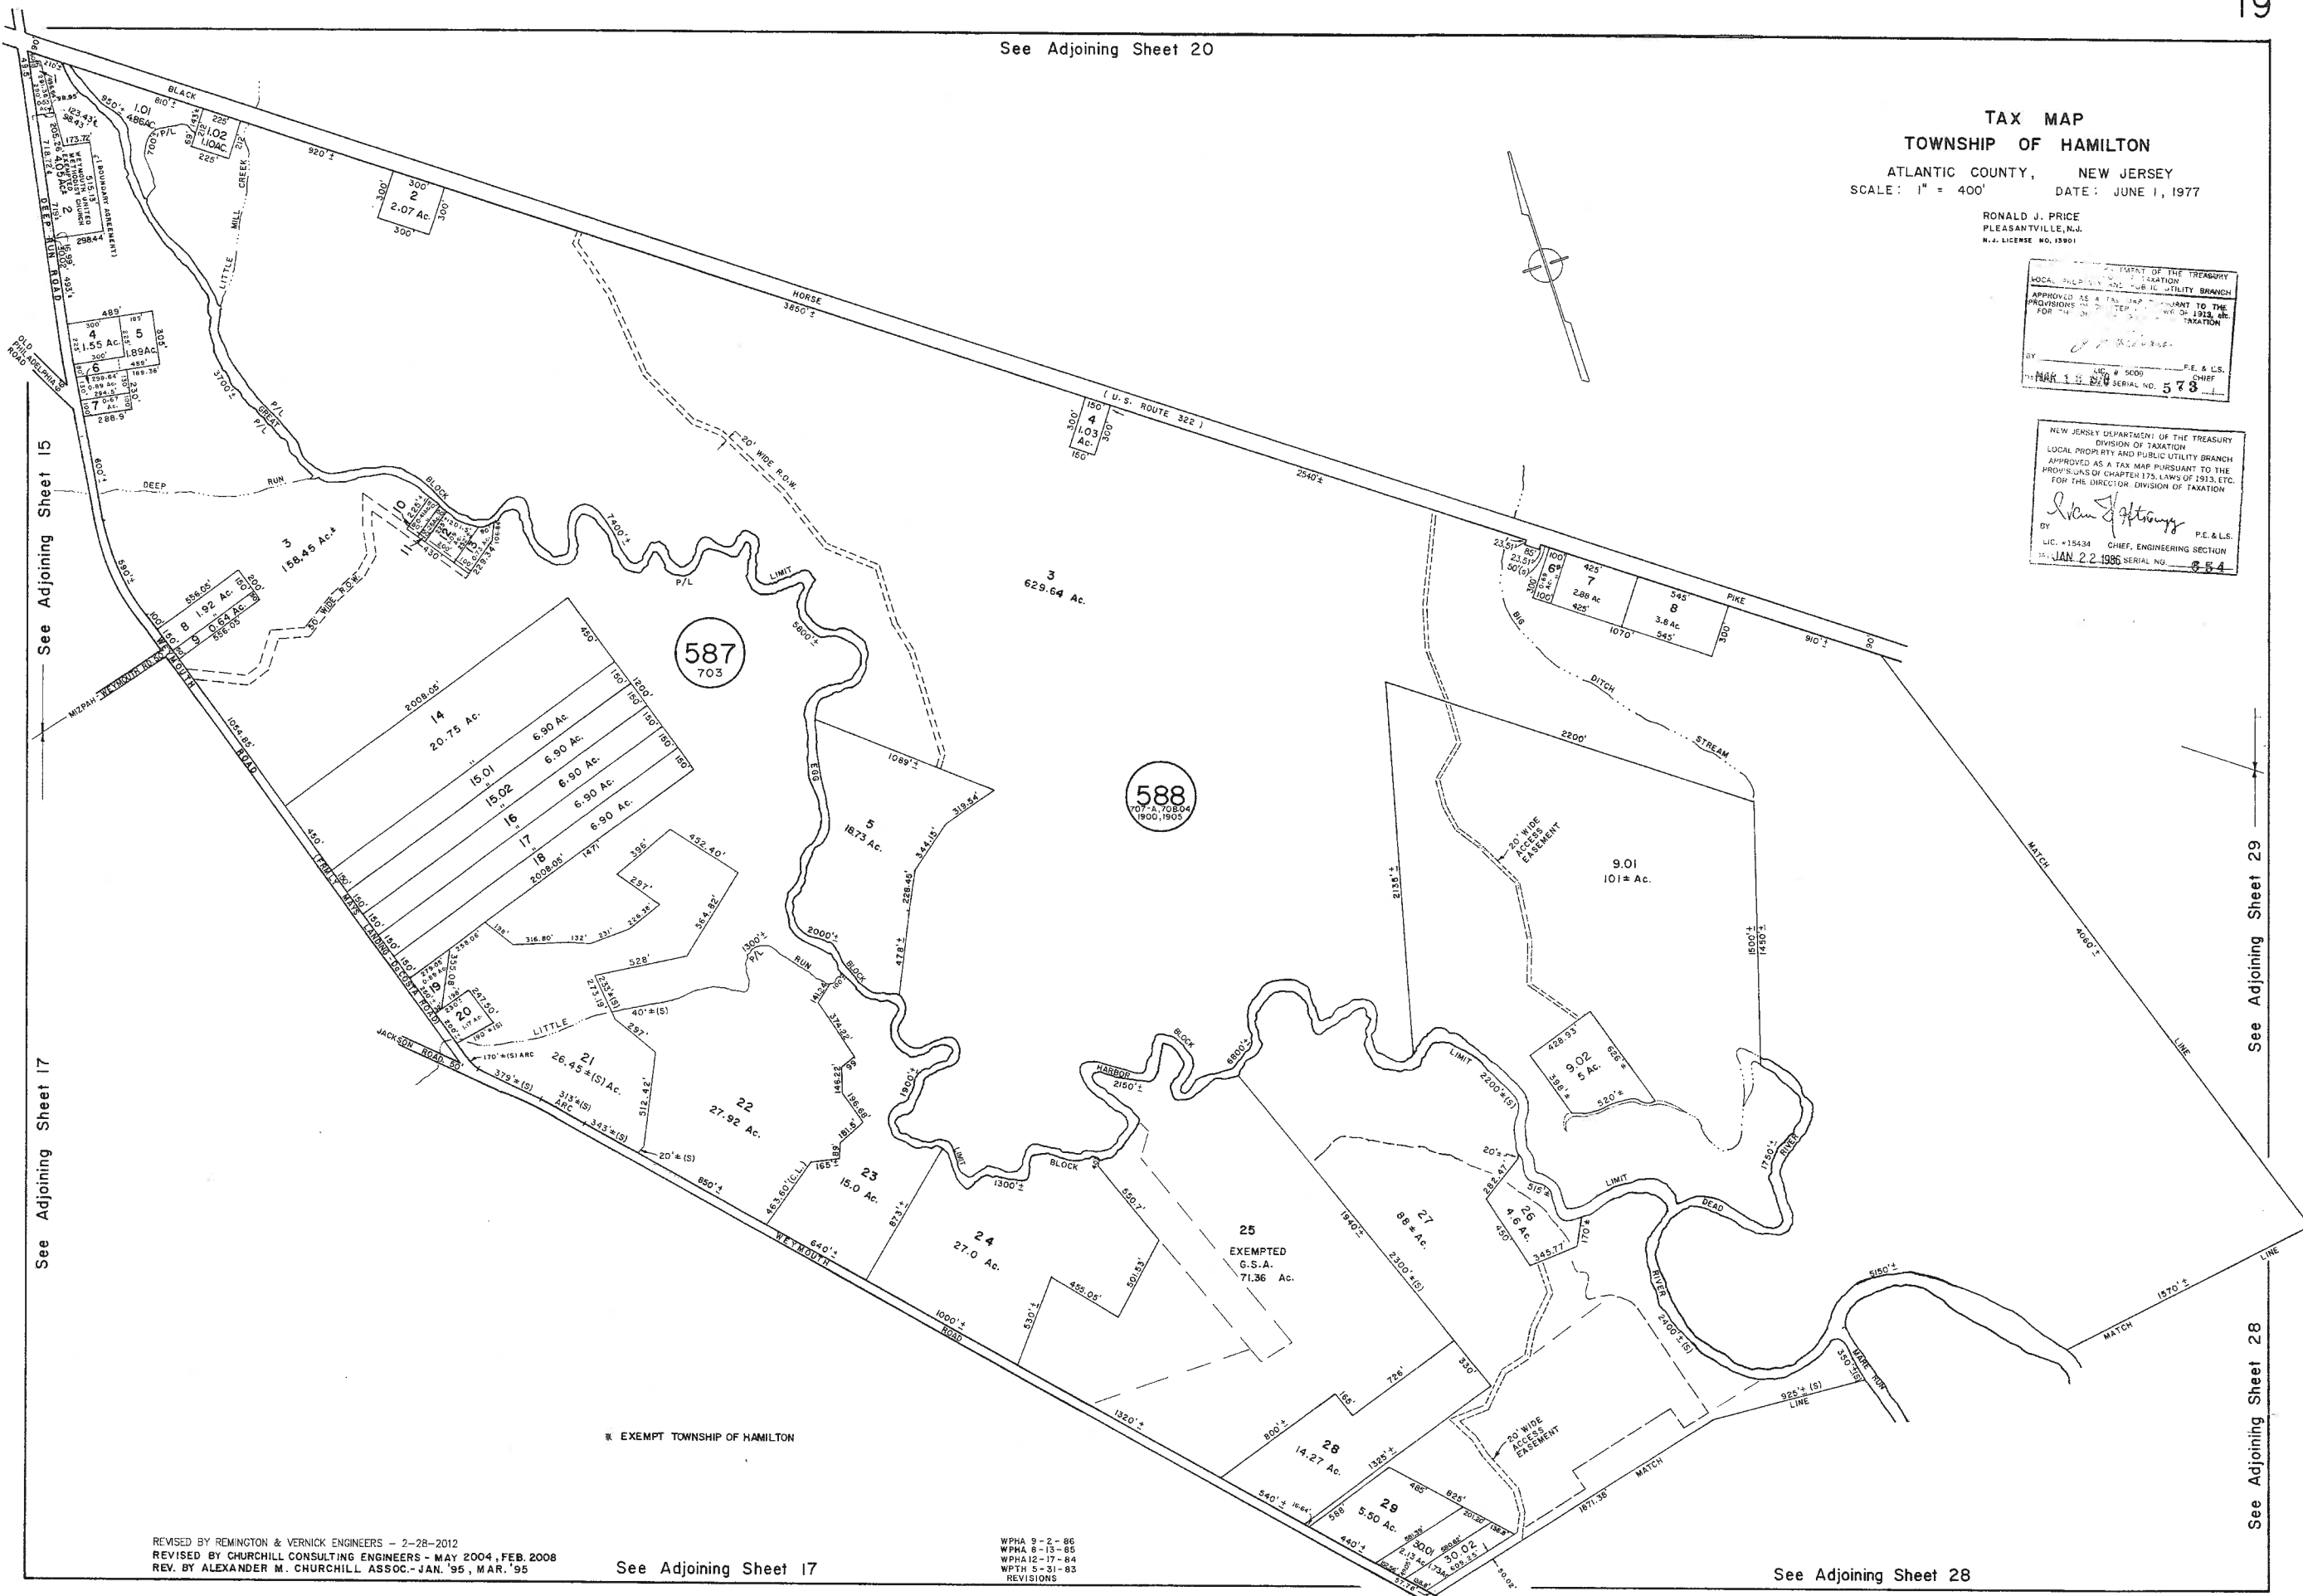

See Adjoining Sheet 15

See Adjoining Sheet 17

See Adjoining Sheet 29

See Adjoining Sheet 28

* EXEMPT TOWNSHIP OF HAMILTON

REVISED BY REMINGTON & VERNICK ENGINEERS - 2-28-2012
 REVISED BY CHURCHILL CONSULTING ENGINEERS - MAY 2004, FEB. 2008
 REV. BY ALEXANDER M. CHURCHILL ASSOC. - JAN. '95, MAR. '95

See Adjoining Sheet 17

WPHA 9-2-86
 WPHA 8-13-85
 WPHA 12-17-84
 WPTH 5-31-83
 REVISIONS

See Adjoining Sheet 28