


See Adjoining Sheet 21

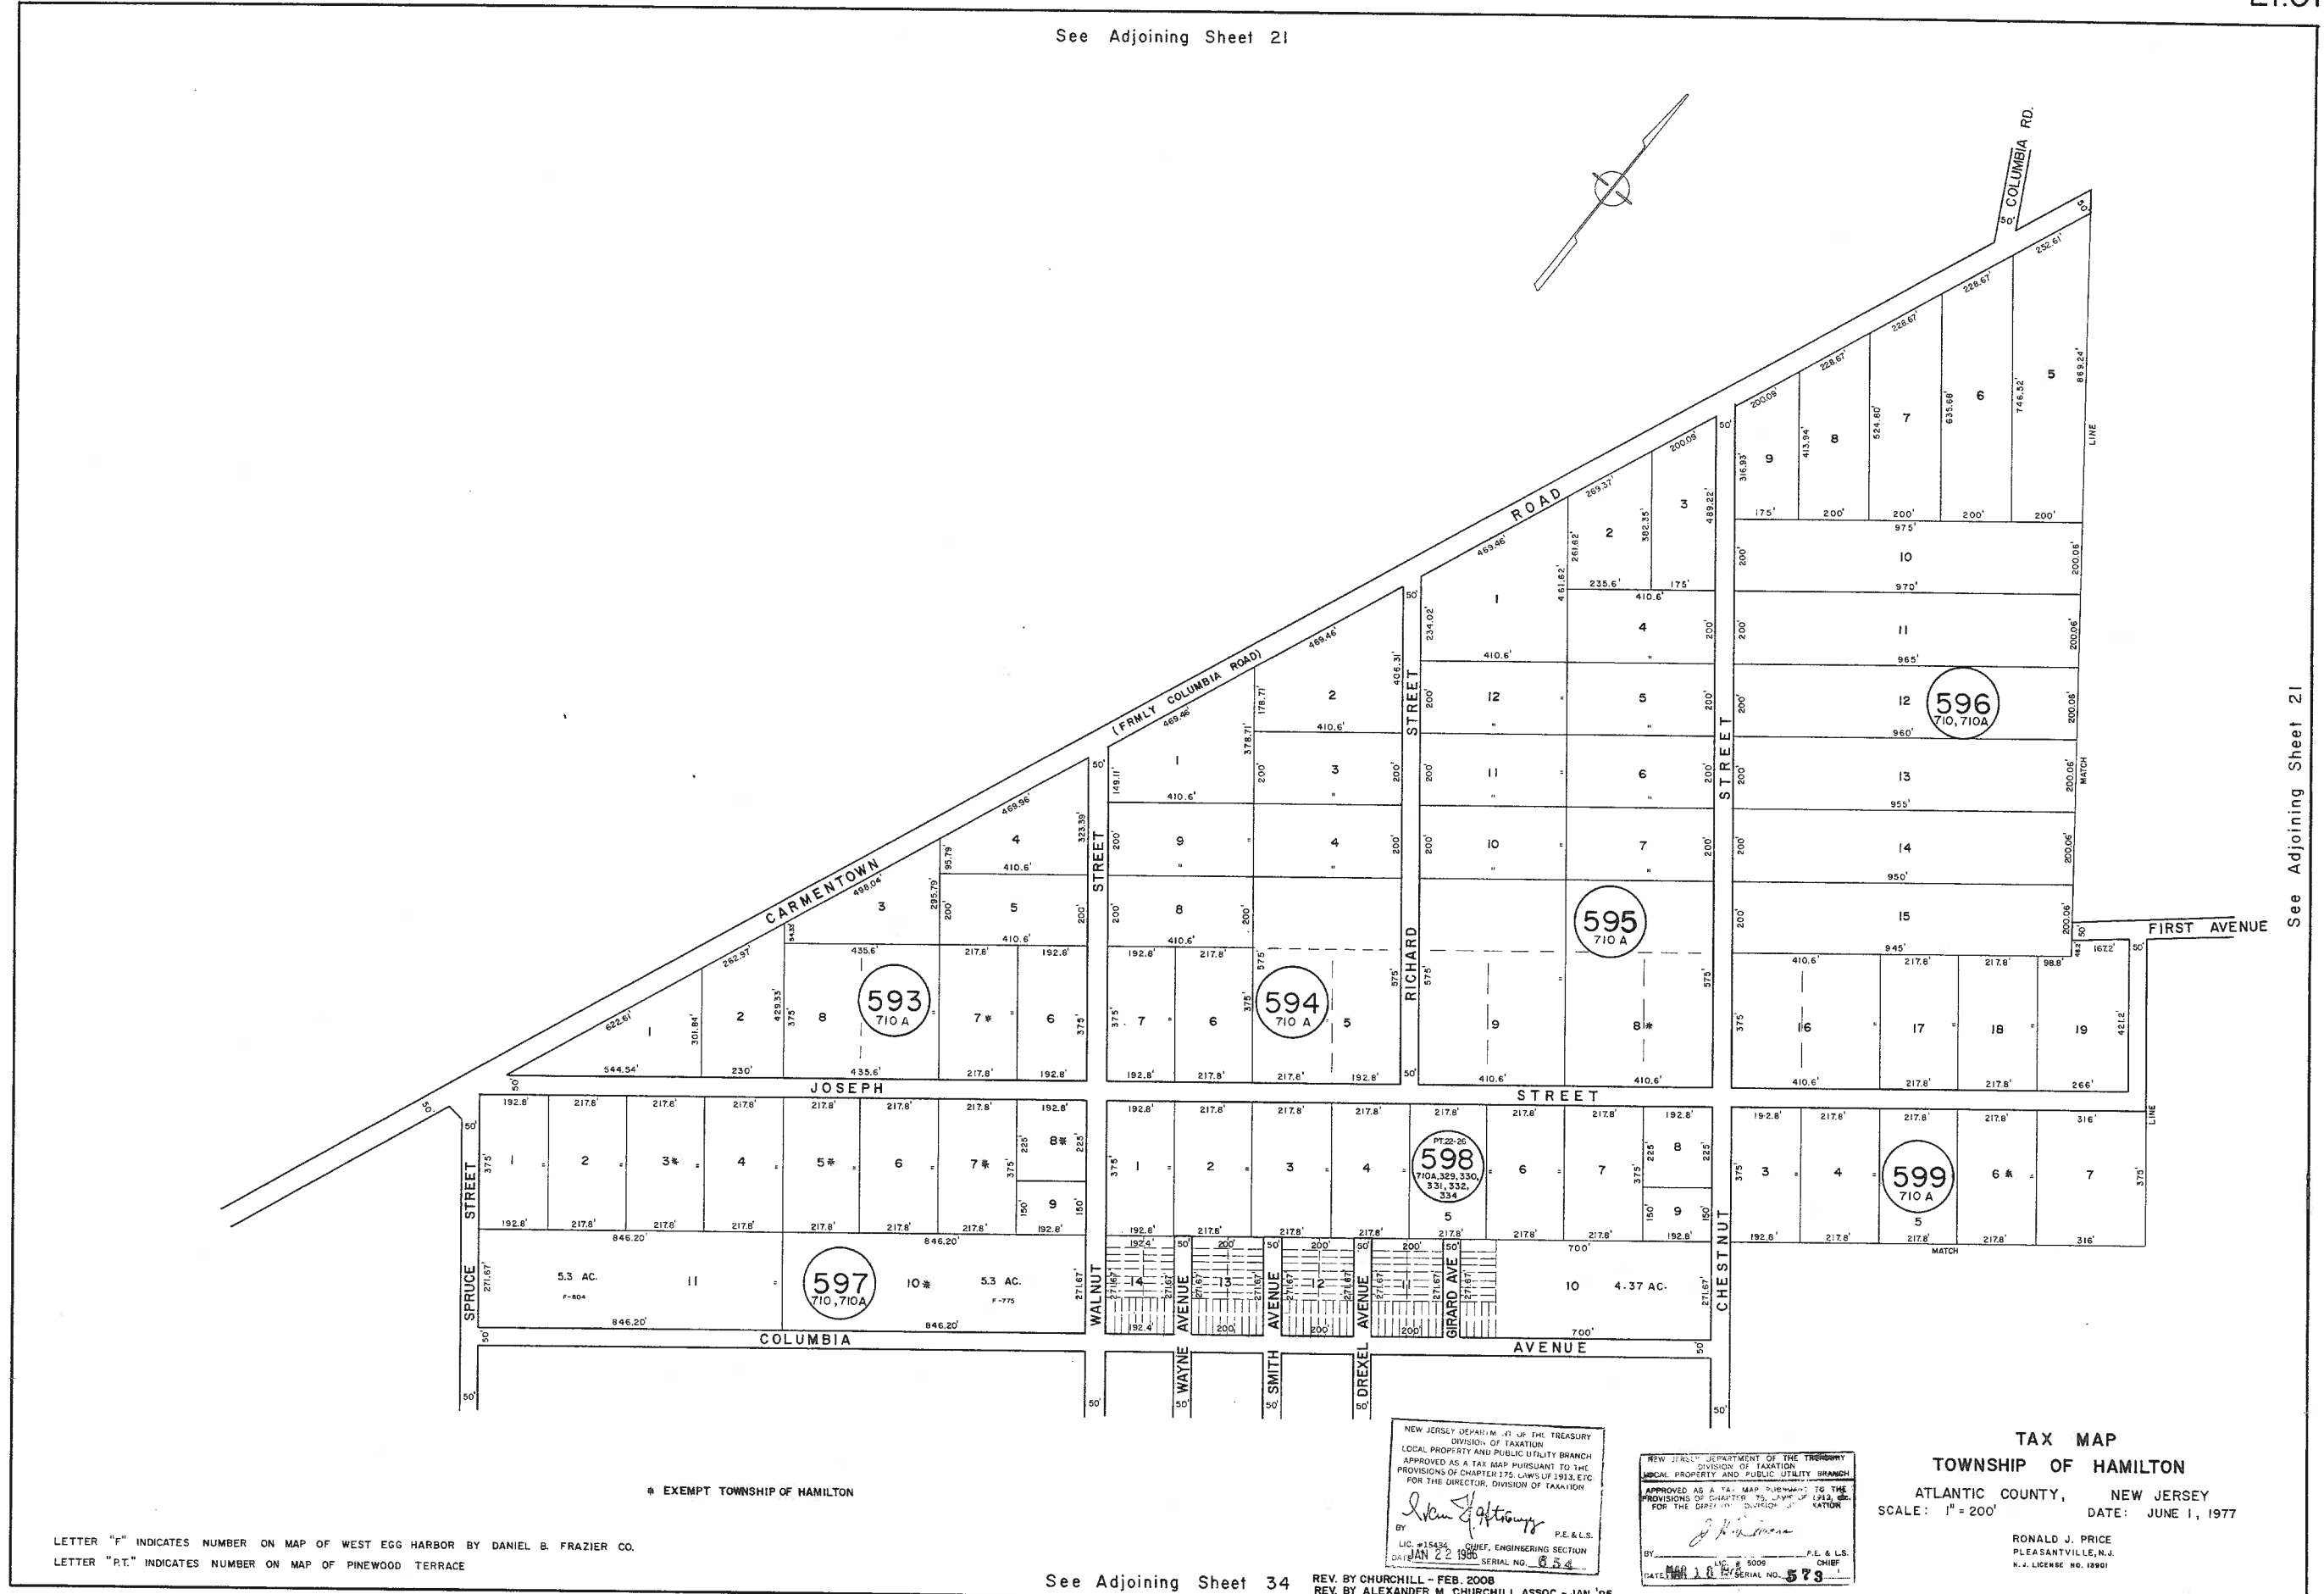

LETTER "F" INDICATES NUMBER ON MAP OF WEST EGG HARBOR BY DANIEL B. FRAZIER CO.  
 LETTER "P.T." INDICATES NUMBER ON MAP OF PINWOOD TERRACE

EXEMPT TOWNSHIP OF HAMILTON

See Adjoining Sheet 34

REV. BY CHURCHILL - FEB. 2008  
 REV. BY ALEXANDER M. CHURCHILL ASSOC. - JAN '95

NEW JERSEY DEPARTMENT OF THE TREASURY  
 DIVISION OF TAXATION  
 LOCAL PROPERTY AND PUBLIC UTILITY BRANCH  
 APPROVED AS A TAX MAP PURSUANT TO THE  
 PROVISIONS OF CHAPTER 175, LAWS OF 1983, ETC.  
 FOR THE DIRECTOR, DIVISION OF TAXATION  
*John J. Gattuso*  
 BY: LIC. #15434, P.E. & L.S., CHIEF, ENGINEERING SECTION  
 DATE: JAN 22 1995, SERIAL NO. 854

NEW JERSEY DEPARTMENT OF THE TREASURY  
 DIVISION OF TAXATION  
 LOCAL PROPERTY AND PUBLIC UTILITY BRANCH  
 APPROVED AS A TAX MAP PURSUANT TO THE  
 PROVISIONS OF CHAPTER 175, LAWS OF 1983, ETC.  
 FOR THE DIRECTOR, DIVISION OF TAXATION  
*Ronald J. Price*  
 BY: LIC. # 5009, P.E. & L.S., CHIEF  
 DATE: MAR 18 1999, SERIAL NO. 573

TAX MAP  
 TOWNSHIP OF HAMILTON  
 ATLANTIC COUNTY, NEW JERSEY  
 SCALE: 1" = 200' DATE: JUNE 1, 1977  
 RONALD J. PRICE  
 PLEASANTVILLE, N.J.  
 N.J. LICENSE NO. 15901

See Adjoining Sheet 21