


See Adjoining Sheet 31.01

See Adjoining Sheet 31.04

See Adjoining Sheet 31.05

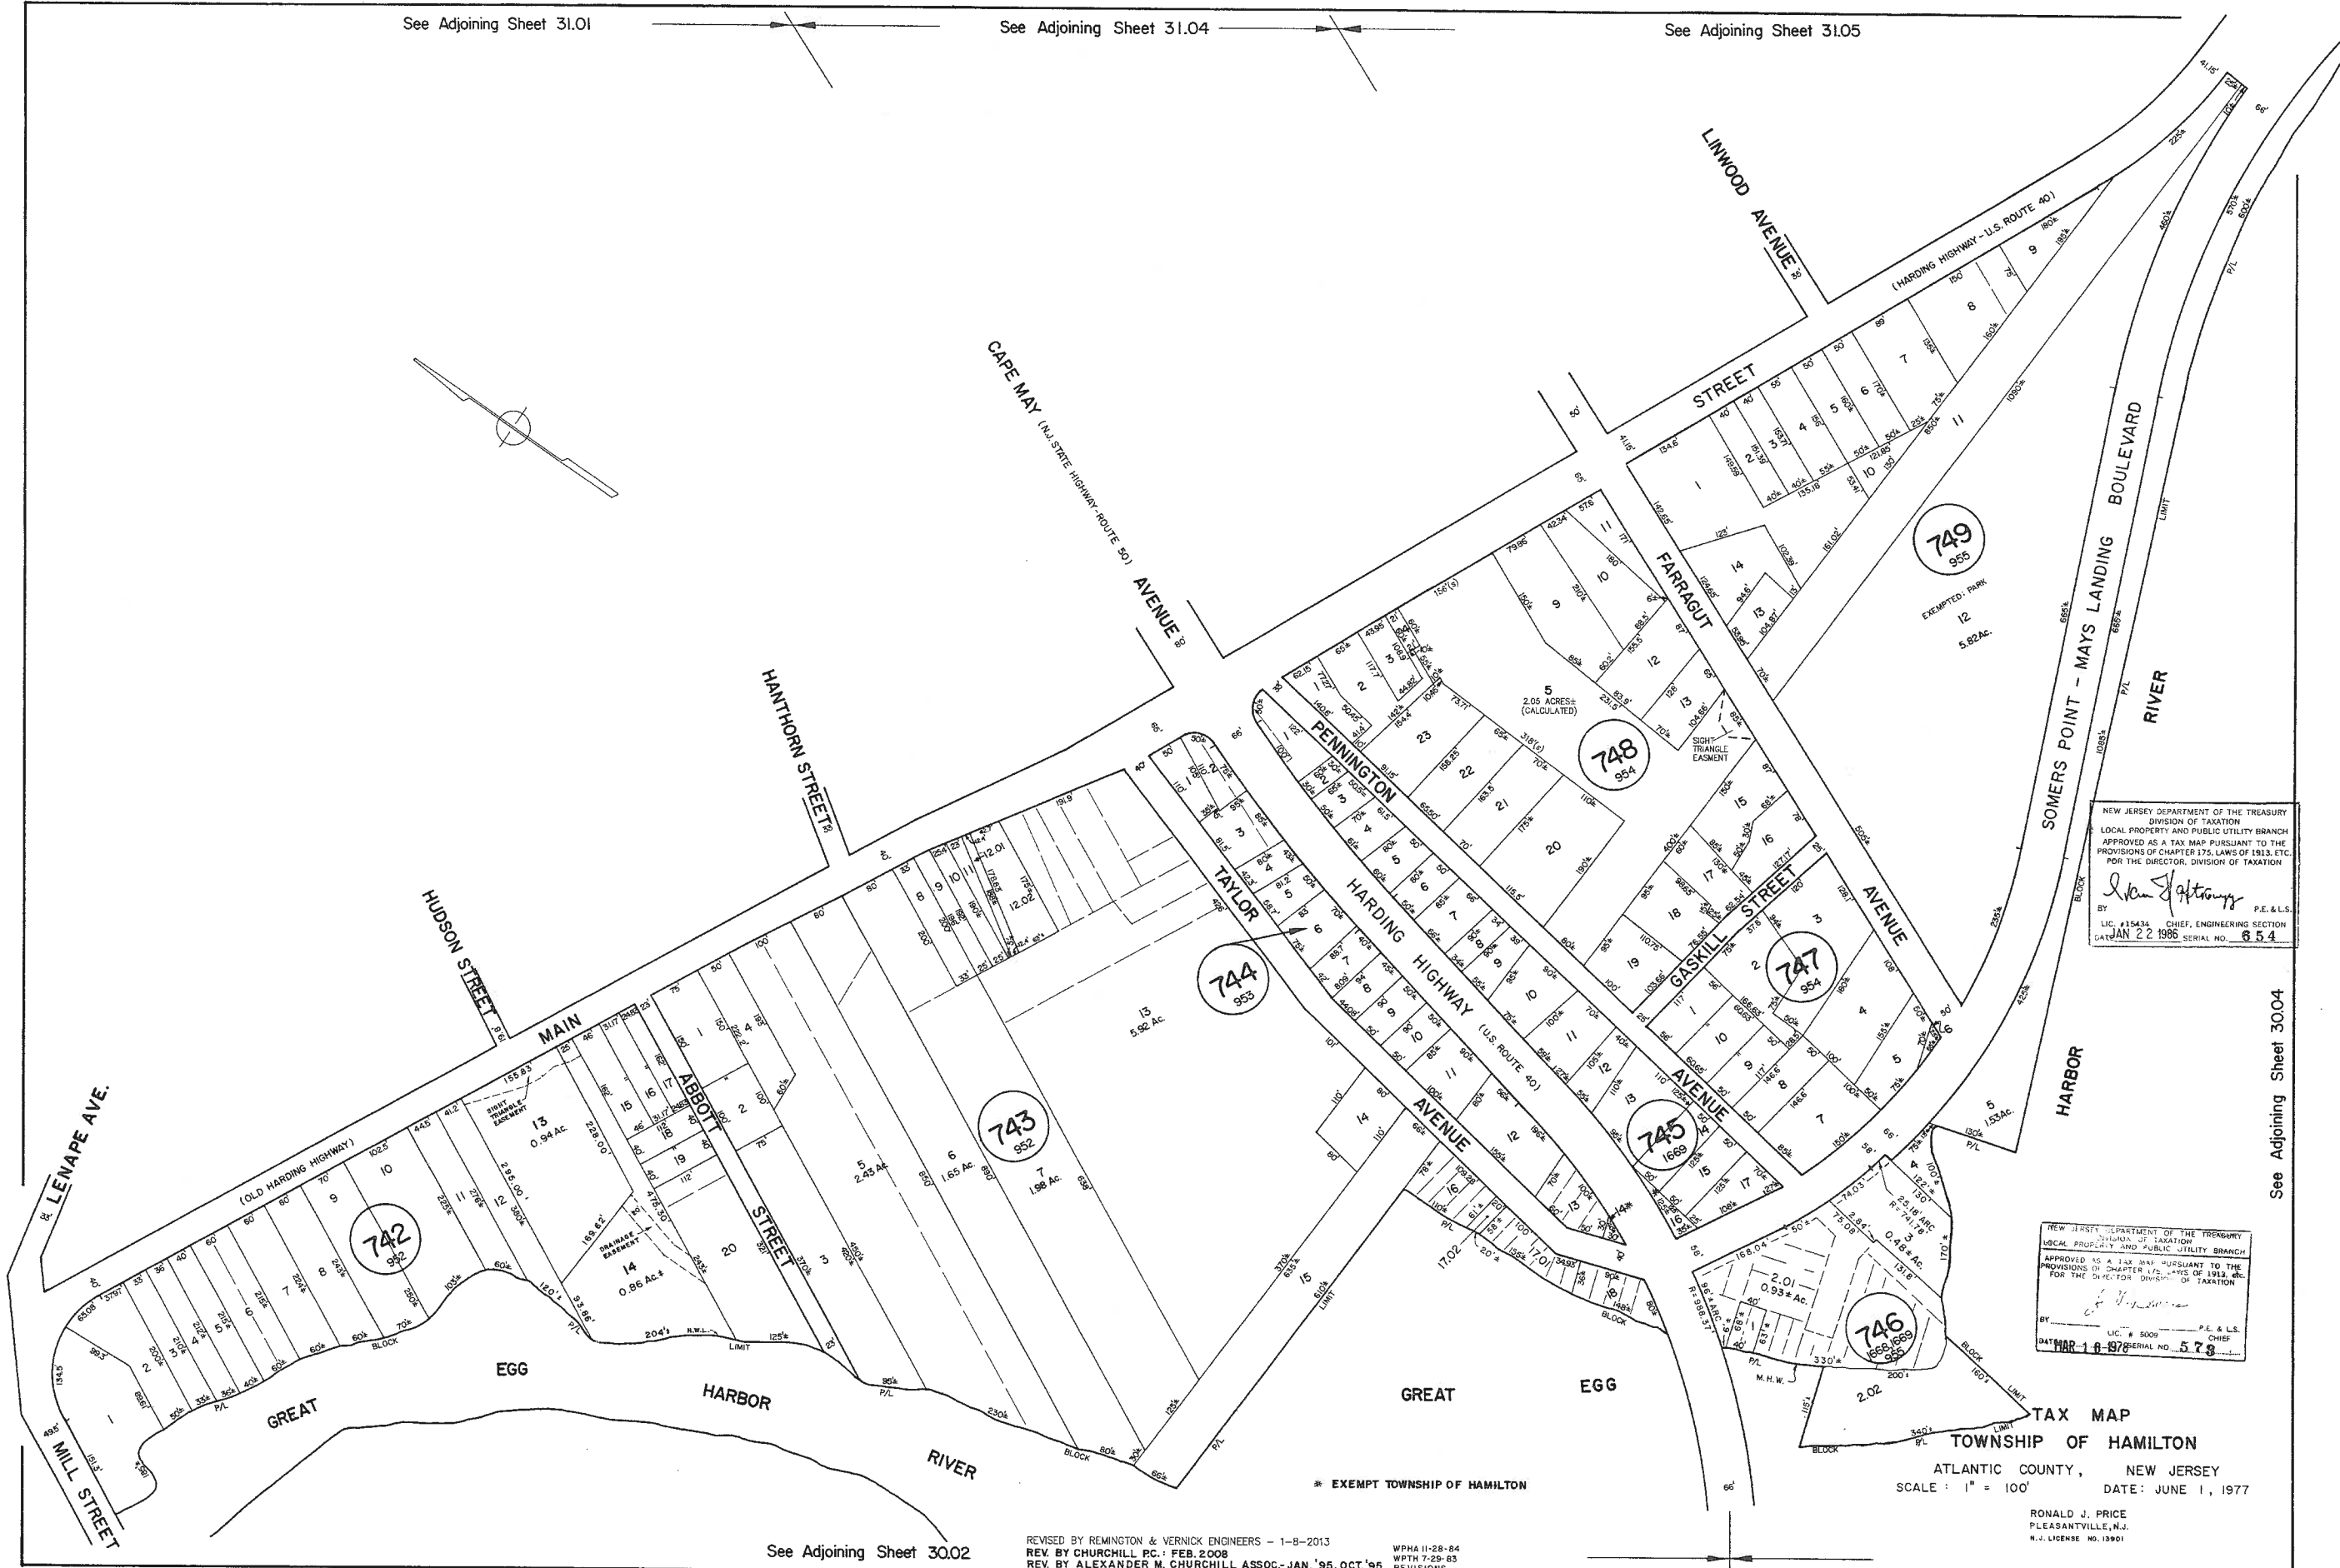

NEW JERSEY DEPARTMENT OF THE TREASURY  
 DIVISION OF TAXATION  
 LOCAL PROPERTY AND PUBLIC UTILITY BRANCH  
 APPROVED AS A TAX MAP PURSUANT TO THE  
 PROVISIONS OF CHAPTER 175, LAWS OF 1913, ETC.  
 FOR THE DIRECTOR, DIVISION OF TAXATION

*John J. Hoffmeyer* P.E. & L.S.  
 LIC. #15434 CHIEF, ENGINEERING SECTION  
 DATE JAN 22 1986 SERIAL NO. 654

NEW JERSEY DEPARTMENT OF THE TREASURY  
 DIVISION OF TAXATION  
 LOCAL PROPERTY AND PUBLIC UTILITY BRANCH  
 APPROVED AS A TAX MAP PURSUANT TO THE  
 PROVISIONS OF CHAPTER 175, LAWS OF 1913, ETC.  
 FOR THE DIRECTOR, DIVISION OF TAXATION

*[Signature]* P.E. & L.S.  
 LIC. # 5009 CHIEF  
 DATE MAR 16 1978 SERIAL NO. 573

**TAX MAP**  
**TOWNSHIP OF HAMILTON**  
 ATLANTIC COUNTY, NEW JERSEY  
 SCALE: 1" = 100' DATE: JUNE 1, 1977

RONALD J. PRICE  
 PLEASANTVILLE, N.J.  
 N.J. LICENSE NO. 13901

See Adjoining Sheet 30.02

REVISED BY REMINGTON & VERNICK ENGINEERS - 1-8-2013  
 REV. BY CHURCHILL P.C.: FEB. 2008  
 REV. BY ALEXANDER M. CHURCHILL ASSOC.-JAN. '95, OCT. '95

WPA 11-28-84  
 WPTH 7-29-83  
 REVISIONS

See Adjoining Sheet 30.04