

REVISIONS
WPHA 7-15-92
WPHA 12-5-96

See Adjoining Sheet 28.05

See Adjoining Sheet 30.03

TAX MAP
TOWNSHIP OF HAMILTON
ATLANTIC COUNTY, NEW JERSEY
SCALE: 1" = 100'
DATE: JUNE 1, 1977


RONALD J. PRICE
PLEASANTVILLE, N.J.
N.J. LICENSE NO. 13901

NEW JERSEY DEPARTMENT OF THE TREASURY
DIVISION OF TAXATION
LOCAL PROPERTY AND PUBLIC UTILITY BRANCH
APPROVED AS A TAX MAP PURSUANT TO THE
PROVISIONS OF CHAPTER 175, LAWS OF 1973, ETC.
FOR THE DIRECTOR, DIVISION OF TAXATION
J. H. [Signature]
BY: P.E. & L.S. CHIEF
DATE: MAR 16 1978 5009 SERIAL NO. 573

NEW JERSEY DEPARTMENT OF THE TREASURY
DIVISION OF TAXATION
LOCAL PROPERTY AND PUBLIC UTILITY BRANCH
APPROVED AS A TAX MAP PURSUANT TO THE
PROVISIONS OF CHAPTER 175, LAWS OF 1973, ETC.
FOR THE DIRECTOR, DIVISION OF TAXATION
[Signature]
BY: P.E. & L.S. CHIEF, ENGINEERING SECTION
DATE: JAN 22 1986 SERIAL NO. 954

See Adjoining Sheet 30

See Adjoining Sheet 30.03

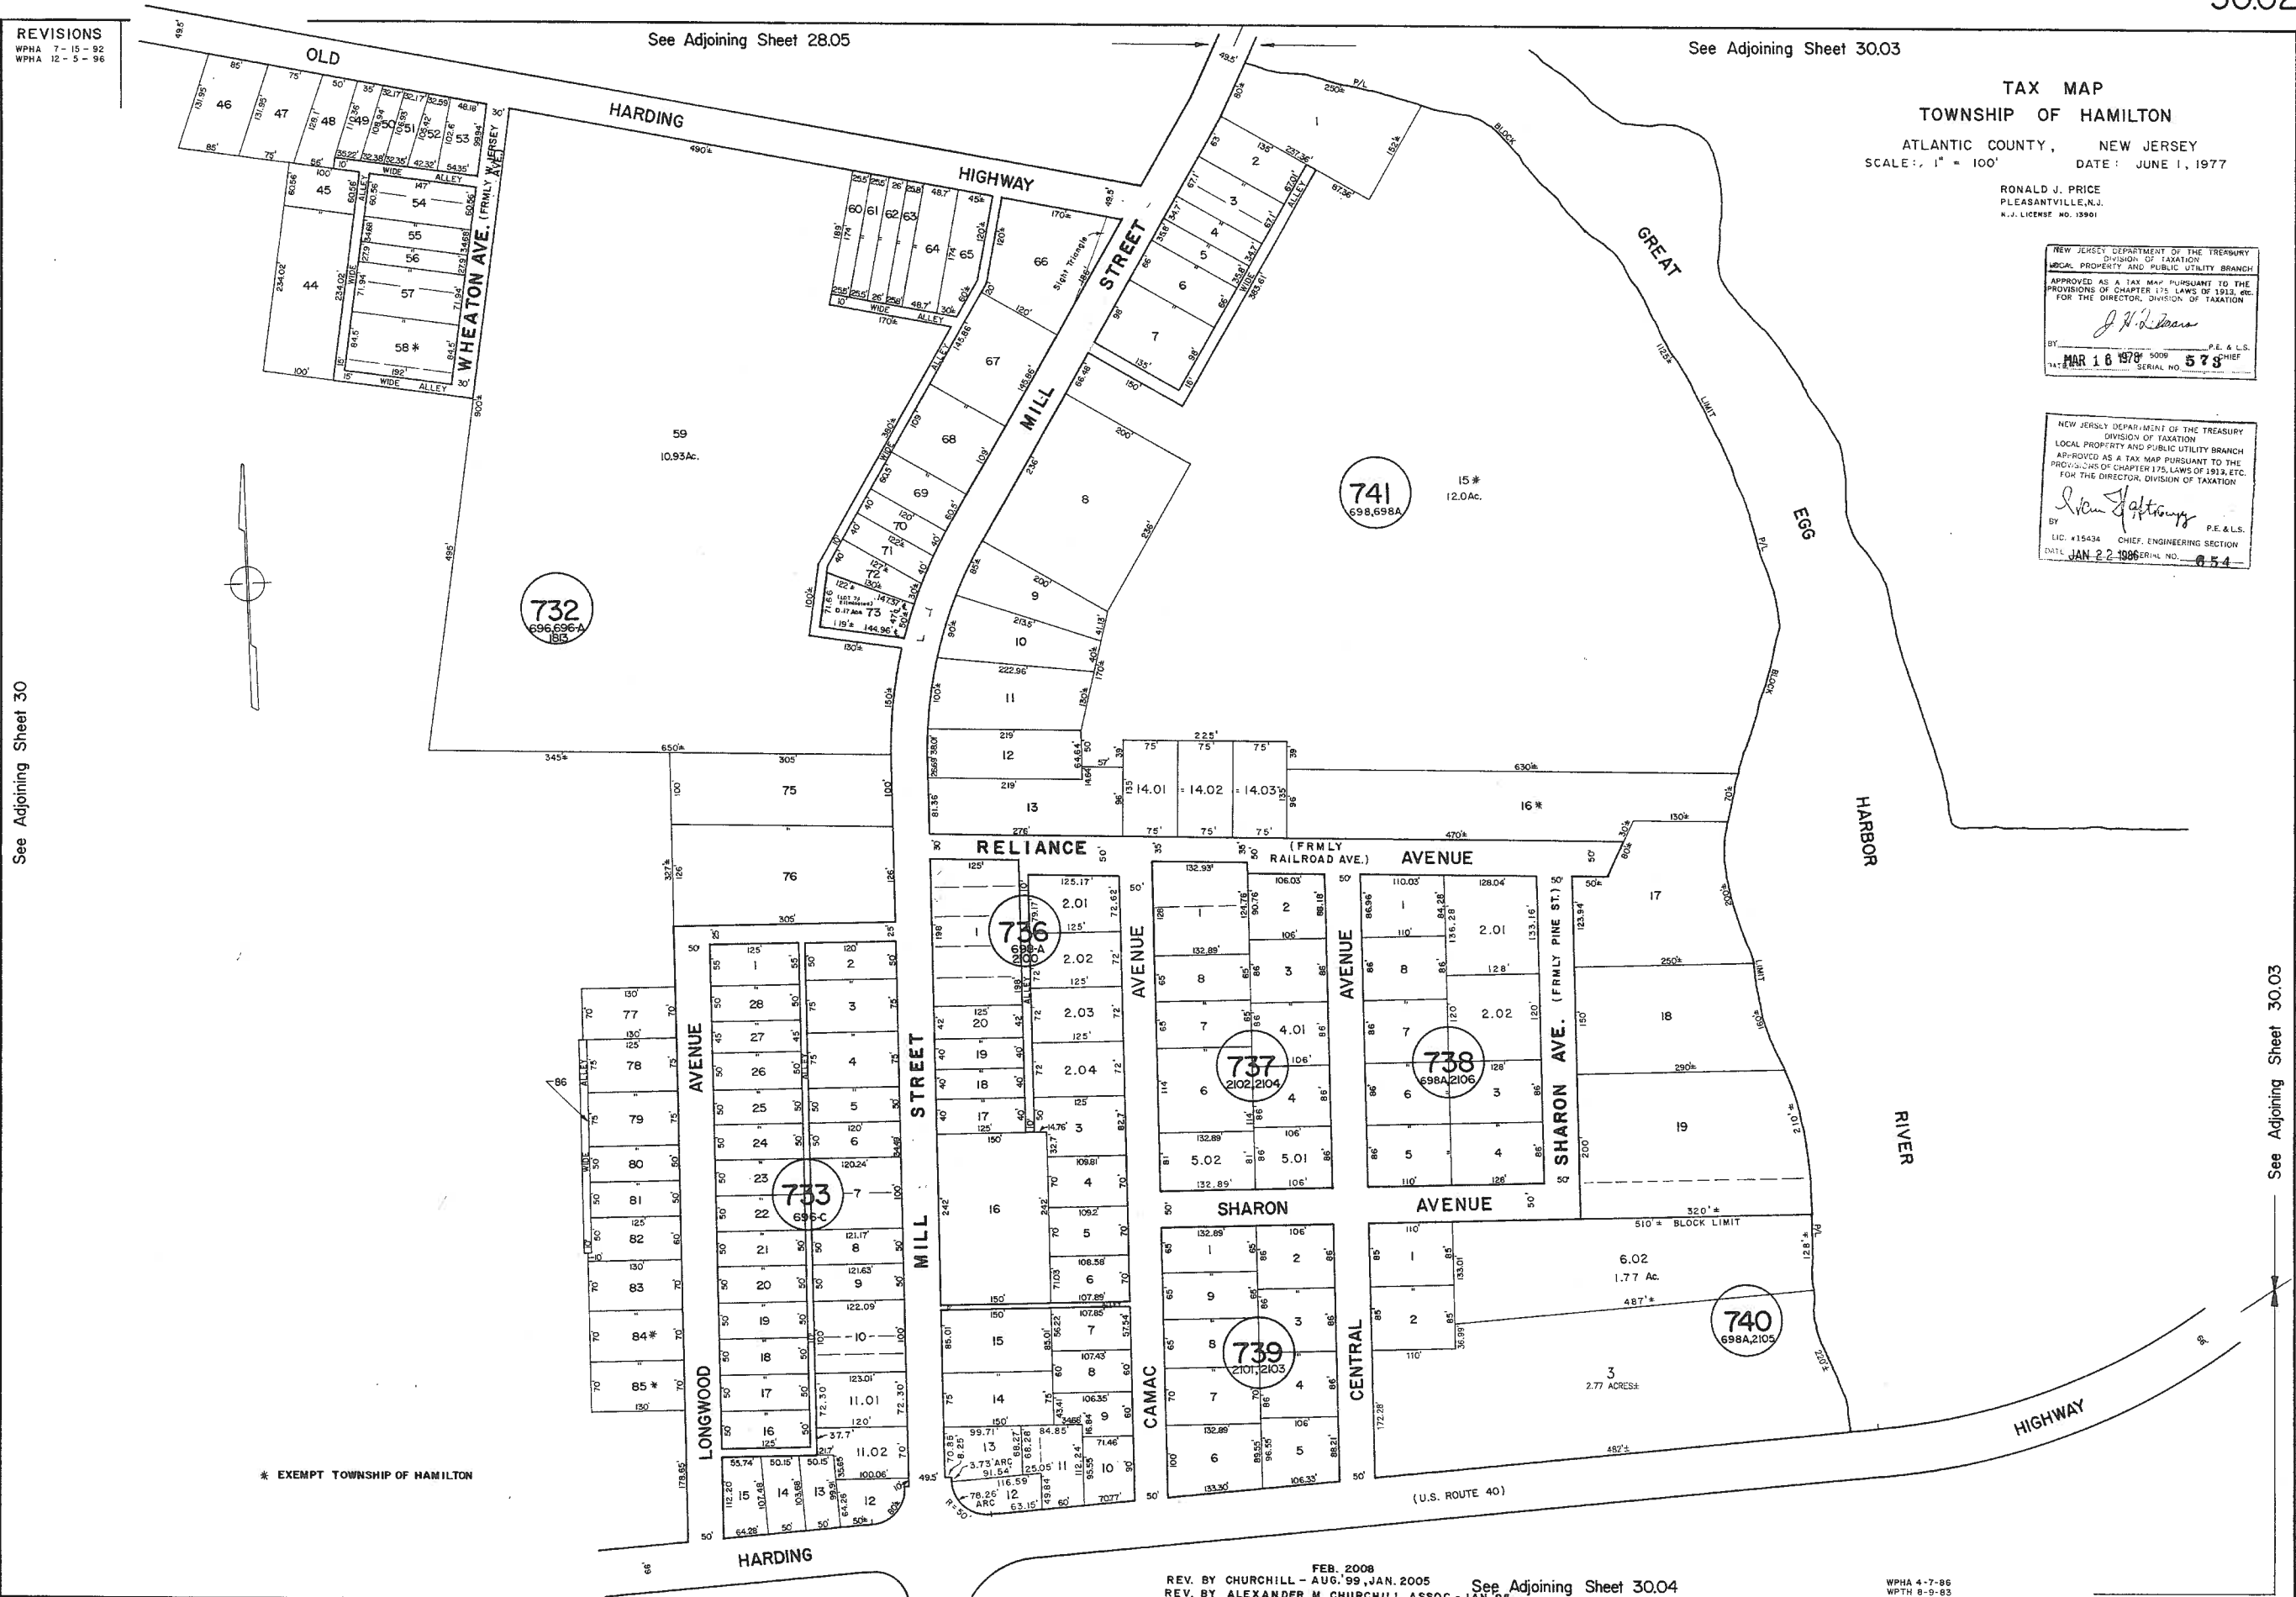

* EXEMPT TOWNSHIP OF HAMILTON

FEB. 2008
REV. BY CHURCHILL - AUG. '99, JAN. 2005
REV. BY ALEXANDER M. CHURCHILL ASSOC. - JAN. '95
See Adjoining Sheet 30.04

WPHA 4-7-86
WPHA 8-9-83
REVISIONS