


REVISIONS		
DATE	LS NAME	LIC. No.
4-27-98	MARTIN F TIRELLA	L.S. 27477

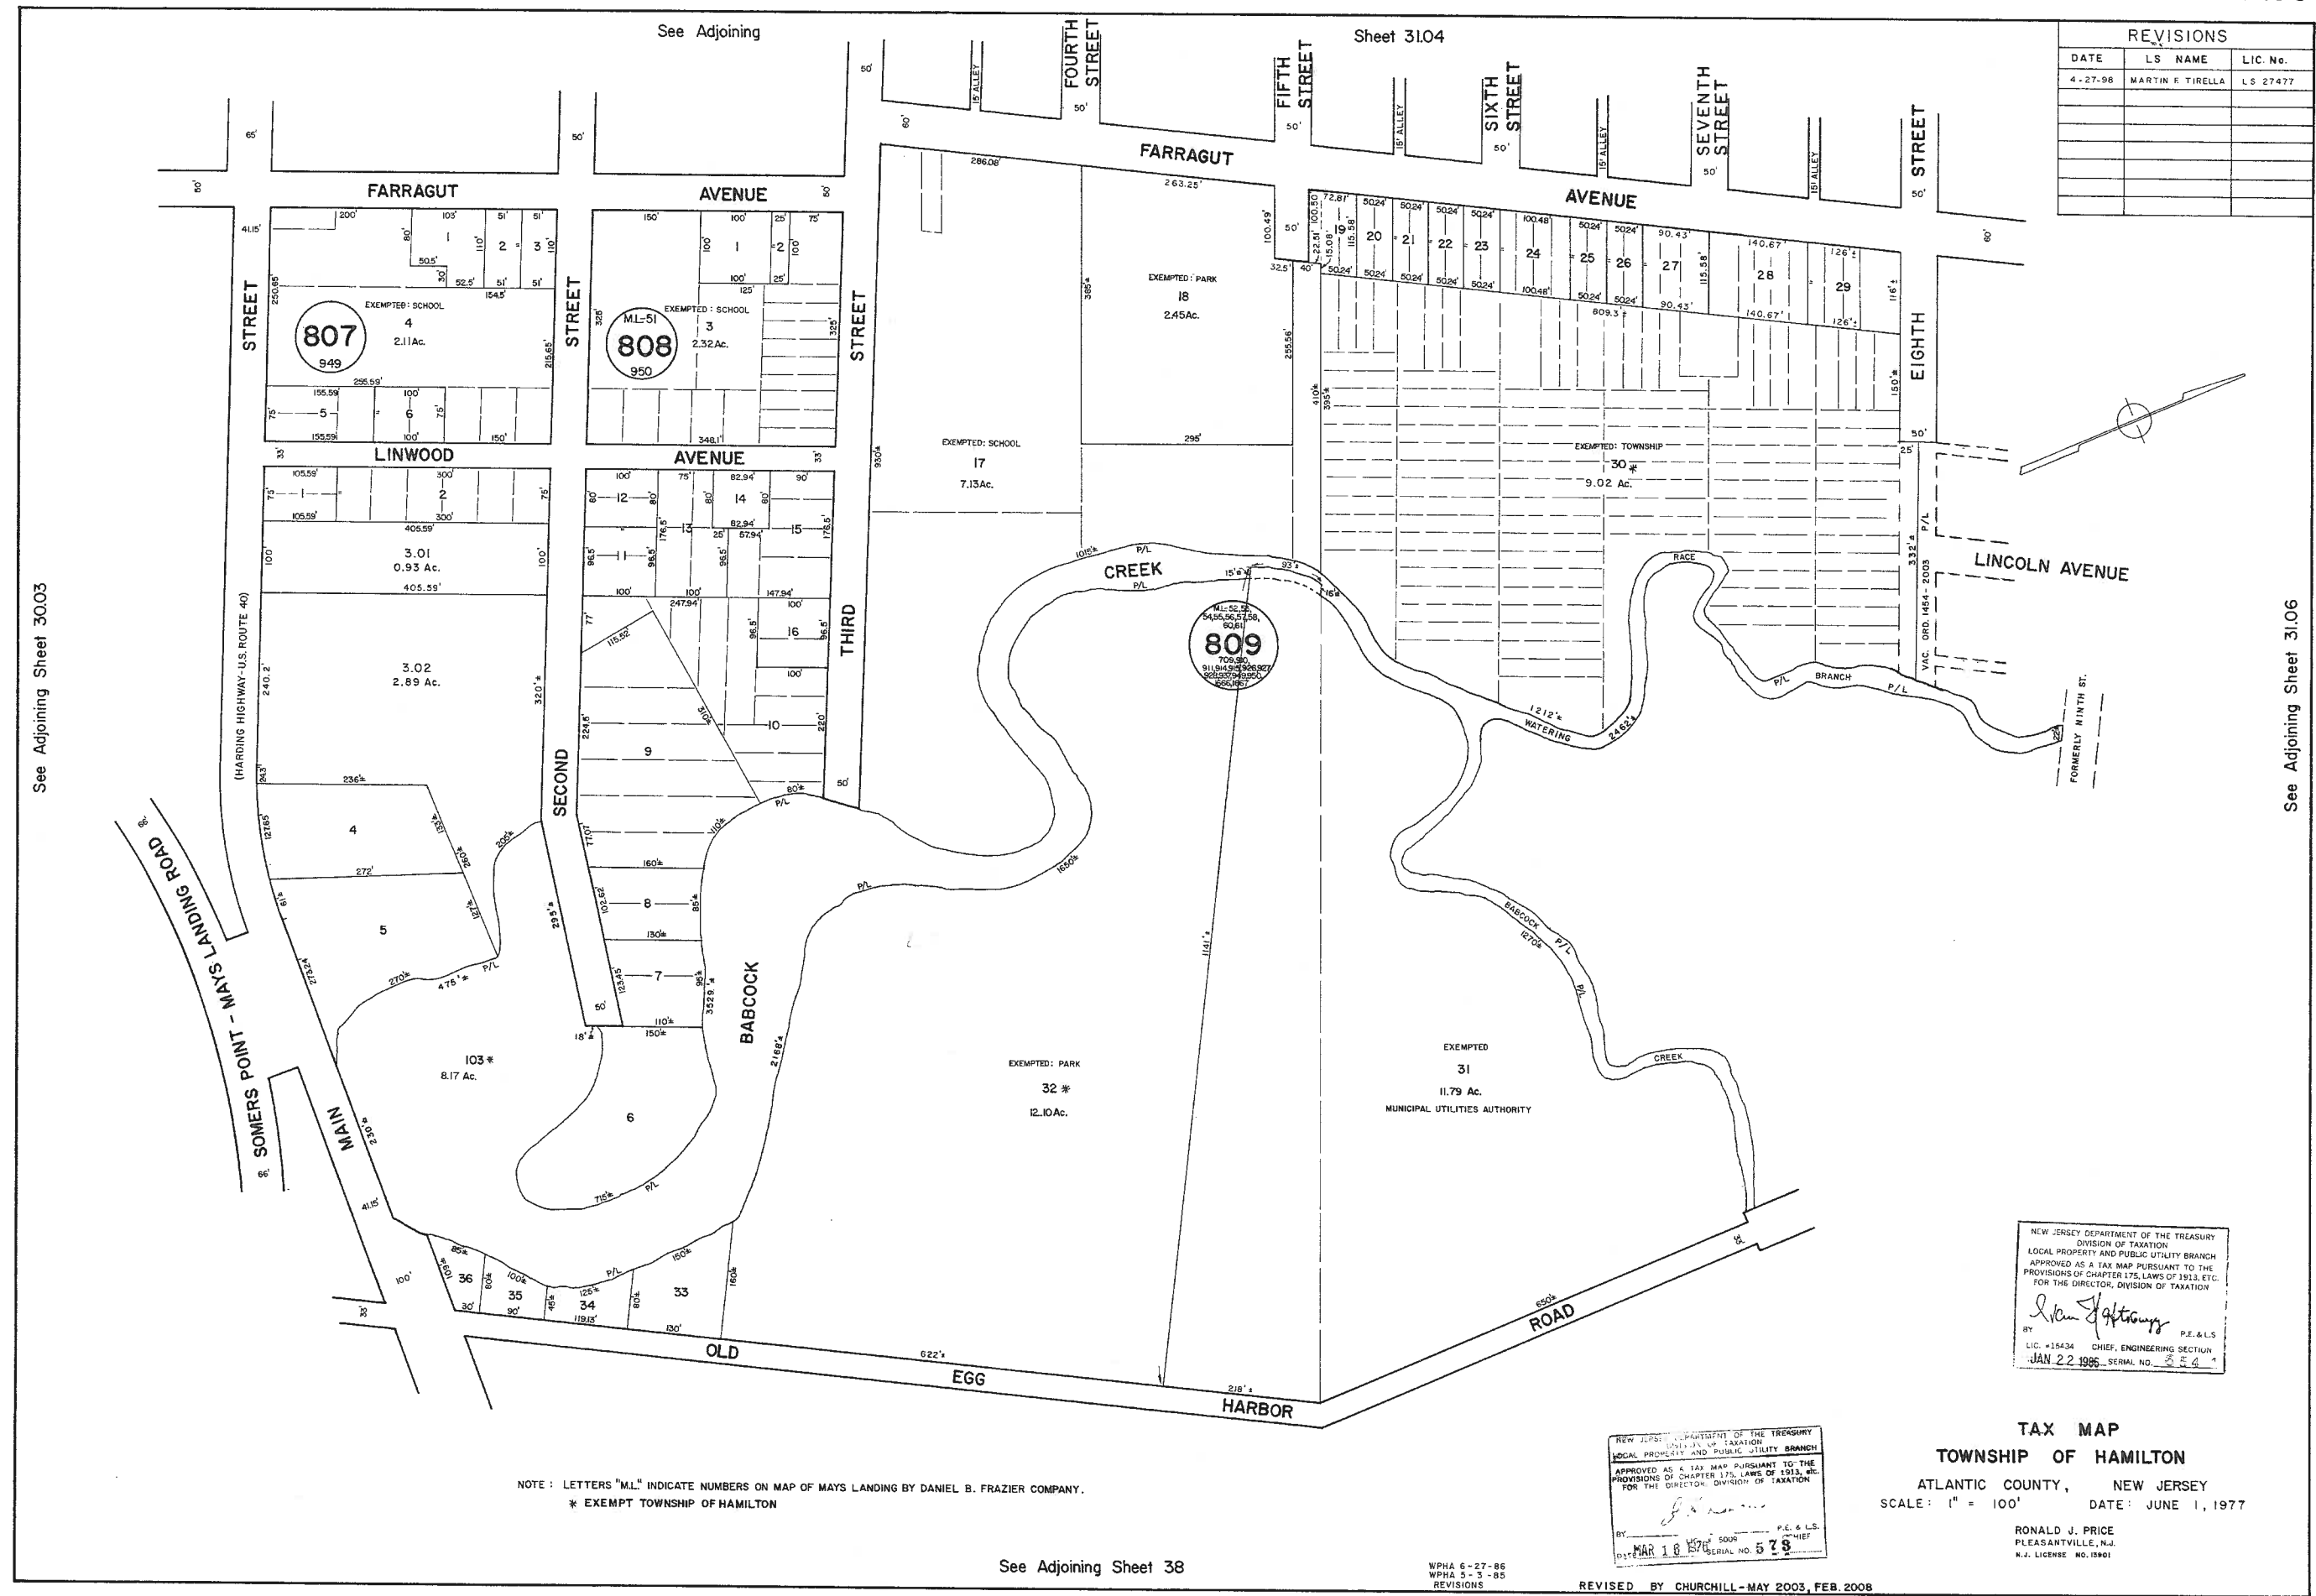

NEW JERSEY DEPARTMENT OF THE TREASURY
 DIVISION OF TAXATION
 LOCAL PROPERTY AND PUBLIC UTILITY BRANCH
 APPROVED AS A TAX MAP PURSUANT TO THE
 PROVISIONS OF CHAPTER 175, LAWS OF 1913, ETC.
 FOR THE DIRECTOR, DIVISION OF TAXATION

John J. Halton
 BY: P.E. & L.S.
 LIC. #15434 CHIEF, ENGINEERING SECTION
 JAN 22 1998 SERIAL NO. 354

NEW JERSEY DEPARTMENT OF THE TREASURY
 DIVISION OF TAXATION
 LOCAL PROPERTY AND PUBLIC UTILITY BRANCH
 APPROVED AS A TAX MAP PURSUANT TO THE
 PROVISIONS OF CHAPTER 175, LAWS OF 1913, ETC.
 FOR THE DIRECTOR, DIVISION OF TAXATION

Ronald J. Price
 BY: P.E. & L.S.
 LIC. #15434 CHIEF, ENGINEERING SECTION
 MAR 18 1978 SERIAL NO. 578

TAX MAP
TOWNSHIP OF HAMILTON
 ATLANTIC COUNTY, NEW JERSEY
 SCALE: 1" = 100' DATE: JUNE 1, 1977

RONALD J. PRICE
 PLEASANTVILLE, N.J.
 N.J. LICENSE NO. 15401

NOTE: LETTERS "ML" INDICATE NUMBERS ON MAP OF MAYS LANDING BY DANIEL B. FRAZIER COMPANY.
 * EXEMPT TOWNSHIP OF HAMILTON

See Adjoining Sheet 38

WPHA 6-27-86
 WPHA 5-3-85
 REVISIONS

REVISED BY CHURCHILL-MAY 2003, FEB. 2008