


See Adjoining Sheet 46

See Adjoining Sheet 46.03

See Adjoining Sheet 46

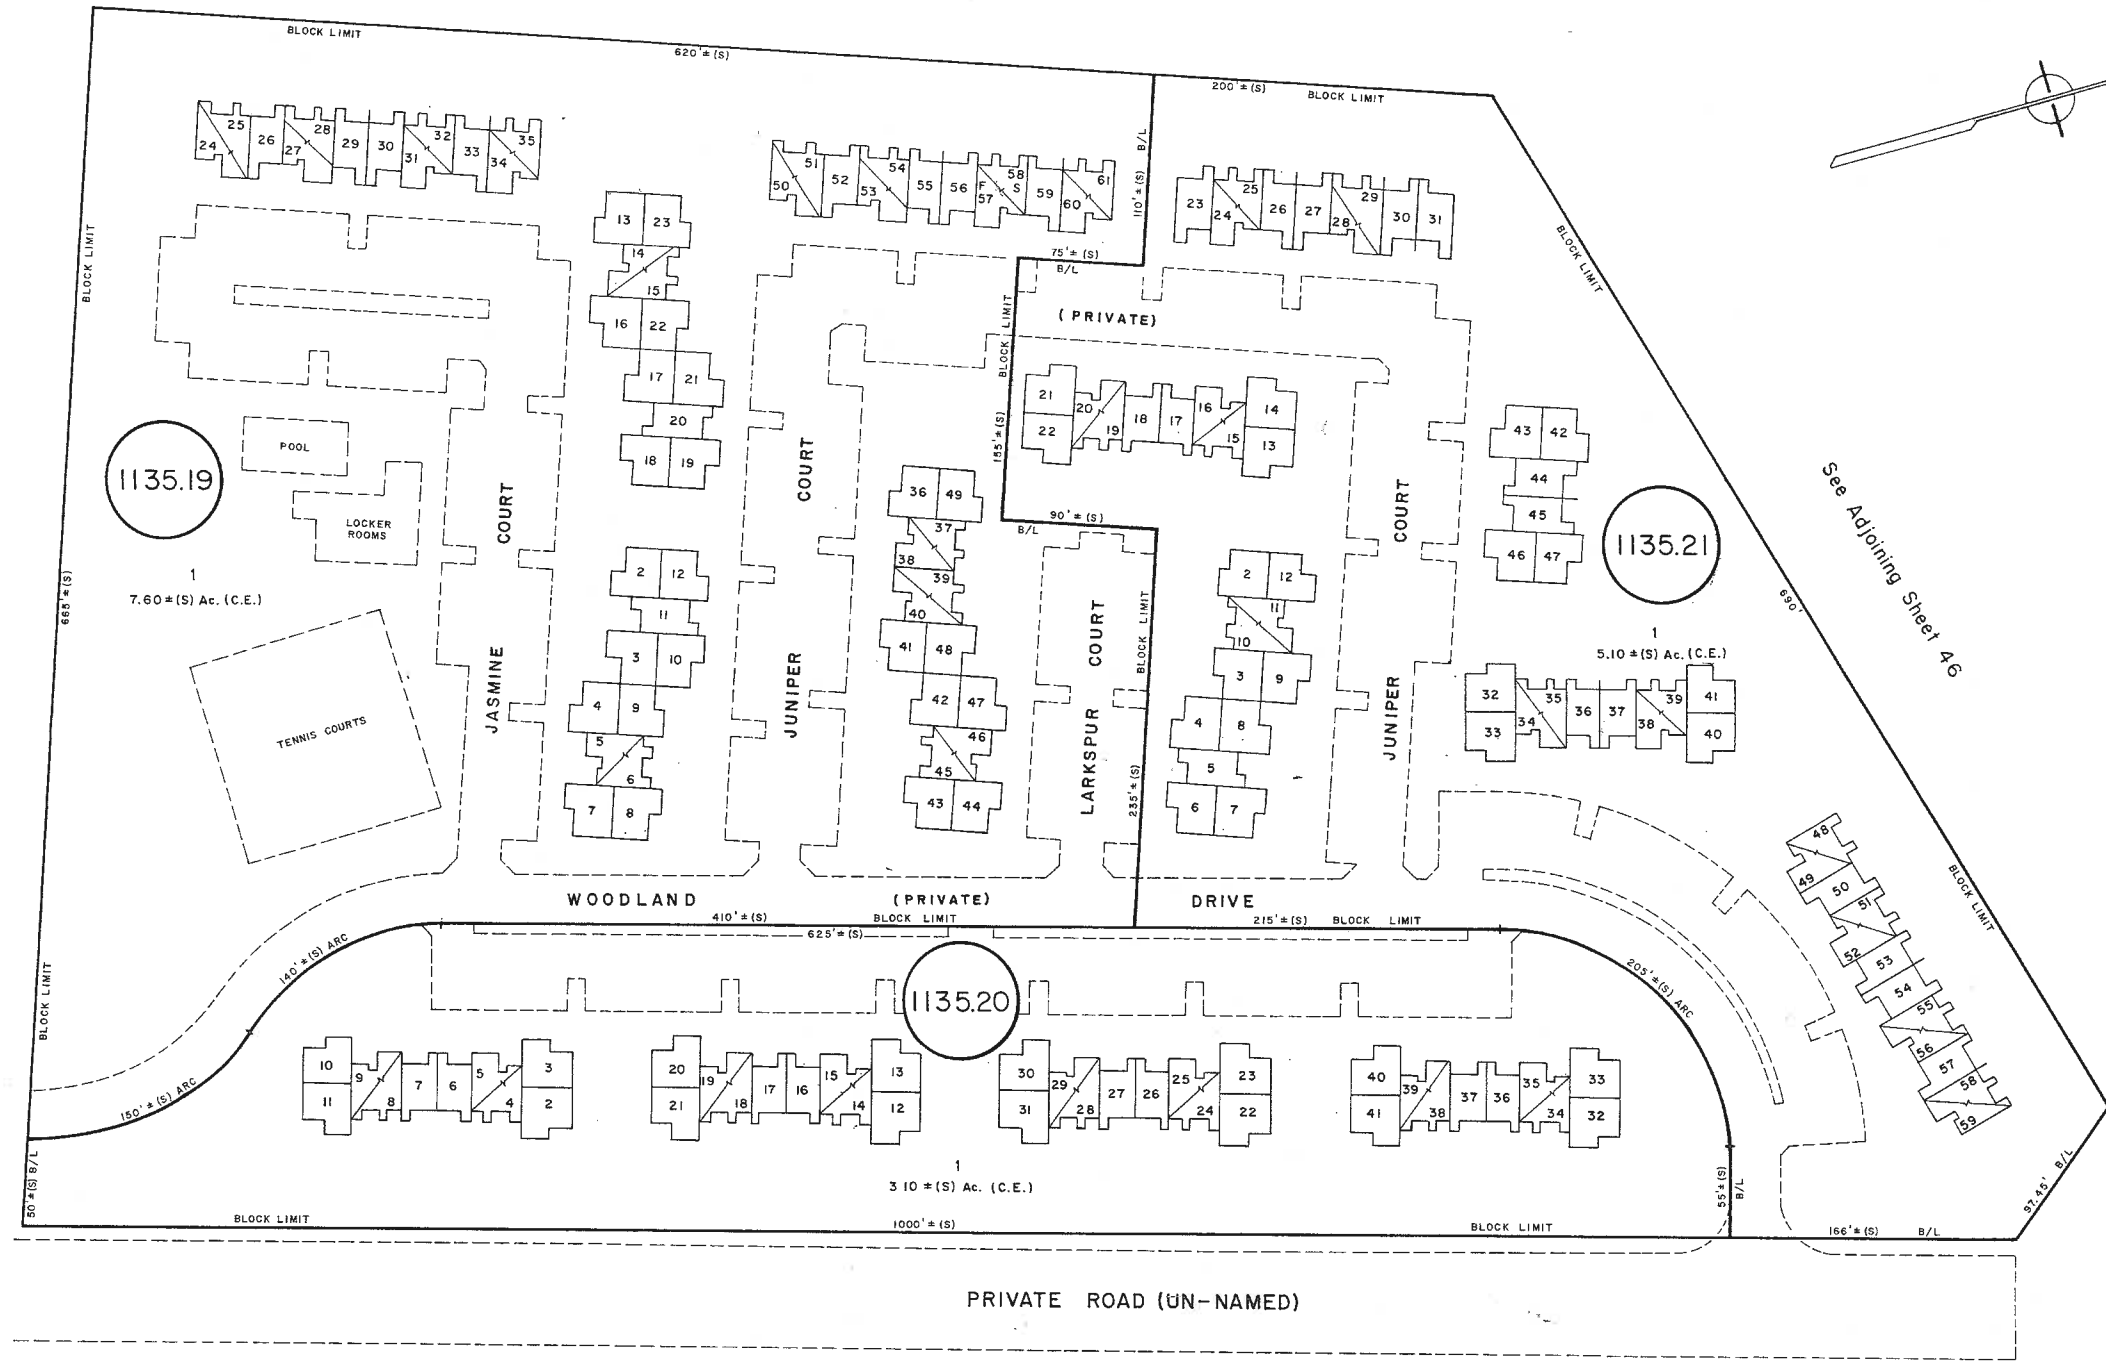

NOTE:
 HIGHER NUMBER = UPPER FLOOR
 LOWER NUMBER = LOWER FLOOR

See Adjoining Sheet 46

SEE CONDO INDEX 1 FOR AREA DATA

TAX MAP
 TOWNSHIP OF HAMILTON
 ATLANTIC COUNTY, NEW JERSEY
 SCALE: 1" = 50'
 SEPTEMBER 24, 1985

NEW JERSEY DEPARTMENT OF THE TREASURY
 DIVISION OF TAXATION
 LOCAL PROPERTY AND PUBLIC UTILITY BRANCH
 APPROVED AS A TAX MAP PURSUANT TO THE
 PROVISIONS OF CHAPTER 175, LAWS OF 1913, ETC.
 FOR THE DIRECTOR, DIVISION OF TAXATION

John R. Walker
 BY: P.E. & L.S.
 DATE: JAN 22 1986 CHIEF, ENGINEERING SECTION
 SERIAL NO. 854