


REVISIONS		
DATE	NAME	NO.
3-2017	DIXON ASSOCIATES/ THOMAS A. PRINERGOAST	L.S. 37604
8-13-16	ENGINEERING DESIGN ASSOCIATES/ THOMAS A. PRINERGOAST	L.S. 37604

See Adjoining Sheet 5

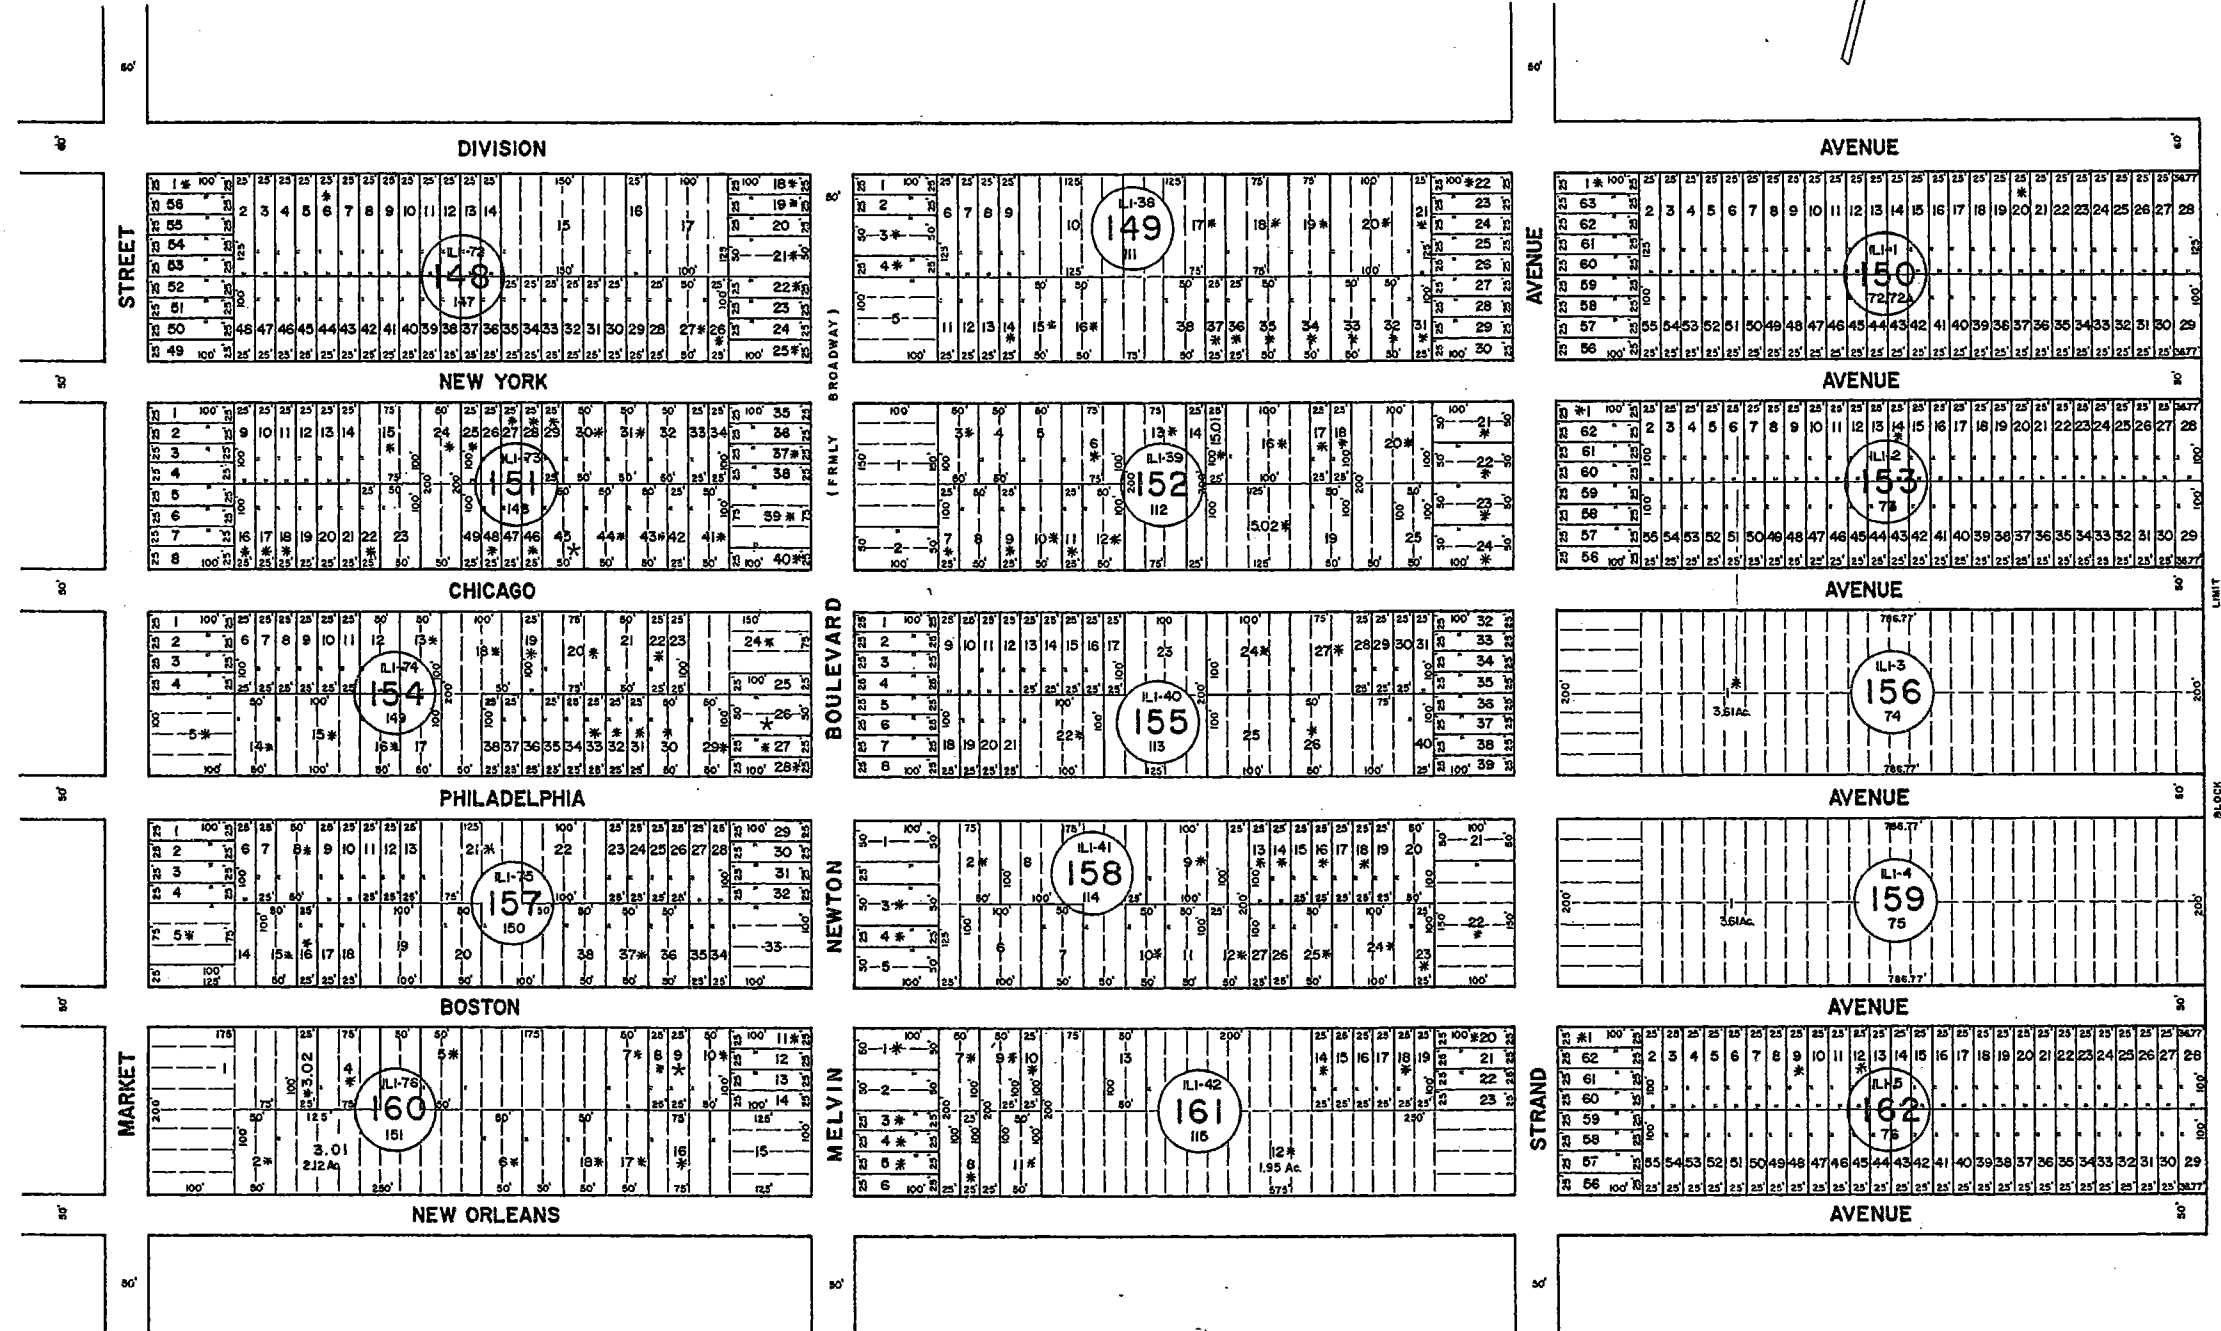

See Adjoining Sheet 5.03



NOTE: LETTERS "ILI" INDICATE NUMBERS ON MAP OF INDUSTRIAL LAND COMPANY.  
 \* EXEMPT TOWNSHIP OF HAMILTON

REV. BY R&V - 1-8-2013  
 REV. BY CHURCHILL - FEB. 2008  
 REV. BY ALEXANDER M. CHURCHILL ASSOC.-JAN-96

See Adjoining Sheet 5.08

NEW JERSEY DEPARTMENT OF THE TREASURY  
 DIVISION OF TAXATION  
 LOCAL PROPERTY AND PUBLIC UTILITY BRANCH  
 APPROVED AS A TAX MAP PURSUANT TO THE  
 PROVISIONS OF CHAPTER 178, LAWS OF 1913, ETC.  
 FOR THE DIRECTOR, DIVISION OF TAXATION

*Simon J. Hoffmeyer*  
 P.E. & L.S.  
 LIC. 11243  
 DATE: JAN 22 1968 SERIAL NO. 654

NEW JERSEY DEPARTMENT OF THE TREASURY  
 DIVISION OF TAXATION  
 LOCAL PROPERTY AND PUBLIC UTILITY BRANCH  
 APPROVED AS A TAX MAP PURSUANT TO THE  
 PROVISIONS OF CHAPTER 178, LAWS OF 1913, ETC.  
 FOR THE DIRECTOR, DIVISION OF TAXATION

*J. N. D'Amico*  
 P.E. & L.S.  
 LIC. 11243  
 DATE: MAR 10 1977 SERIAL NO. 5754

TAX MAP  
 TOWNSHIP OF HAMILTON  
 ATLANTIC COUNTY, NEW JERSEY  
 SCALE: 1" = 100' DATE: JUNE 1, 1977

RONALD J. PRICE  
 PLEASANTVILLE, N.J.  
 N.J. LICENSE NO. 12661

See Adjoining Sheet 5