


5-1718 ENGINEERING DESIGN ASSOCIATES
THOMAS A. FRENGERGAST L.S. 37604

See Adjoining Sheet 5.02

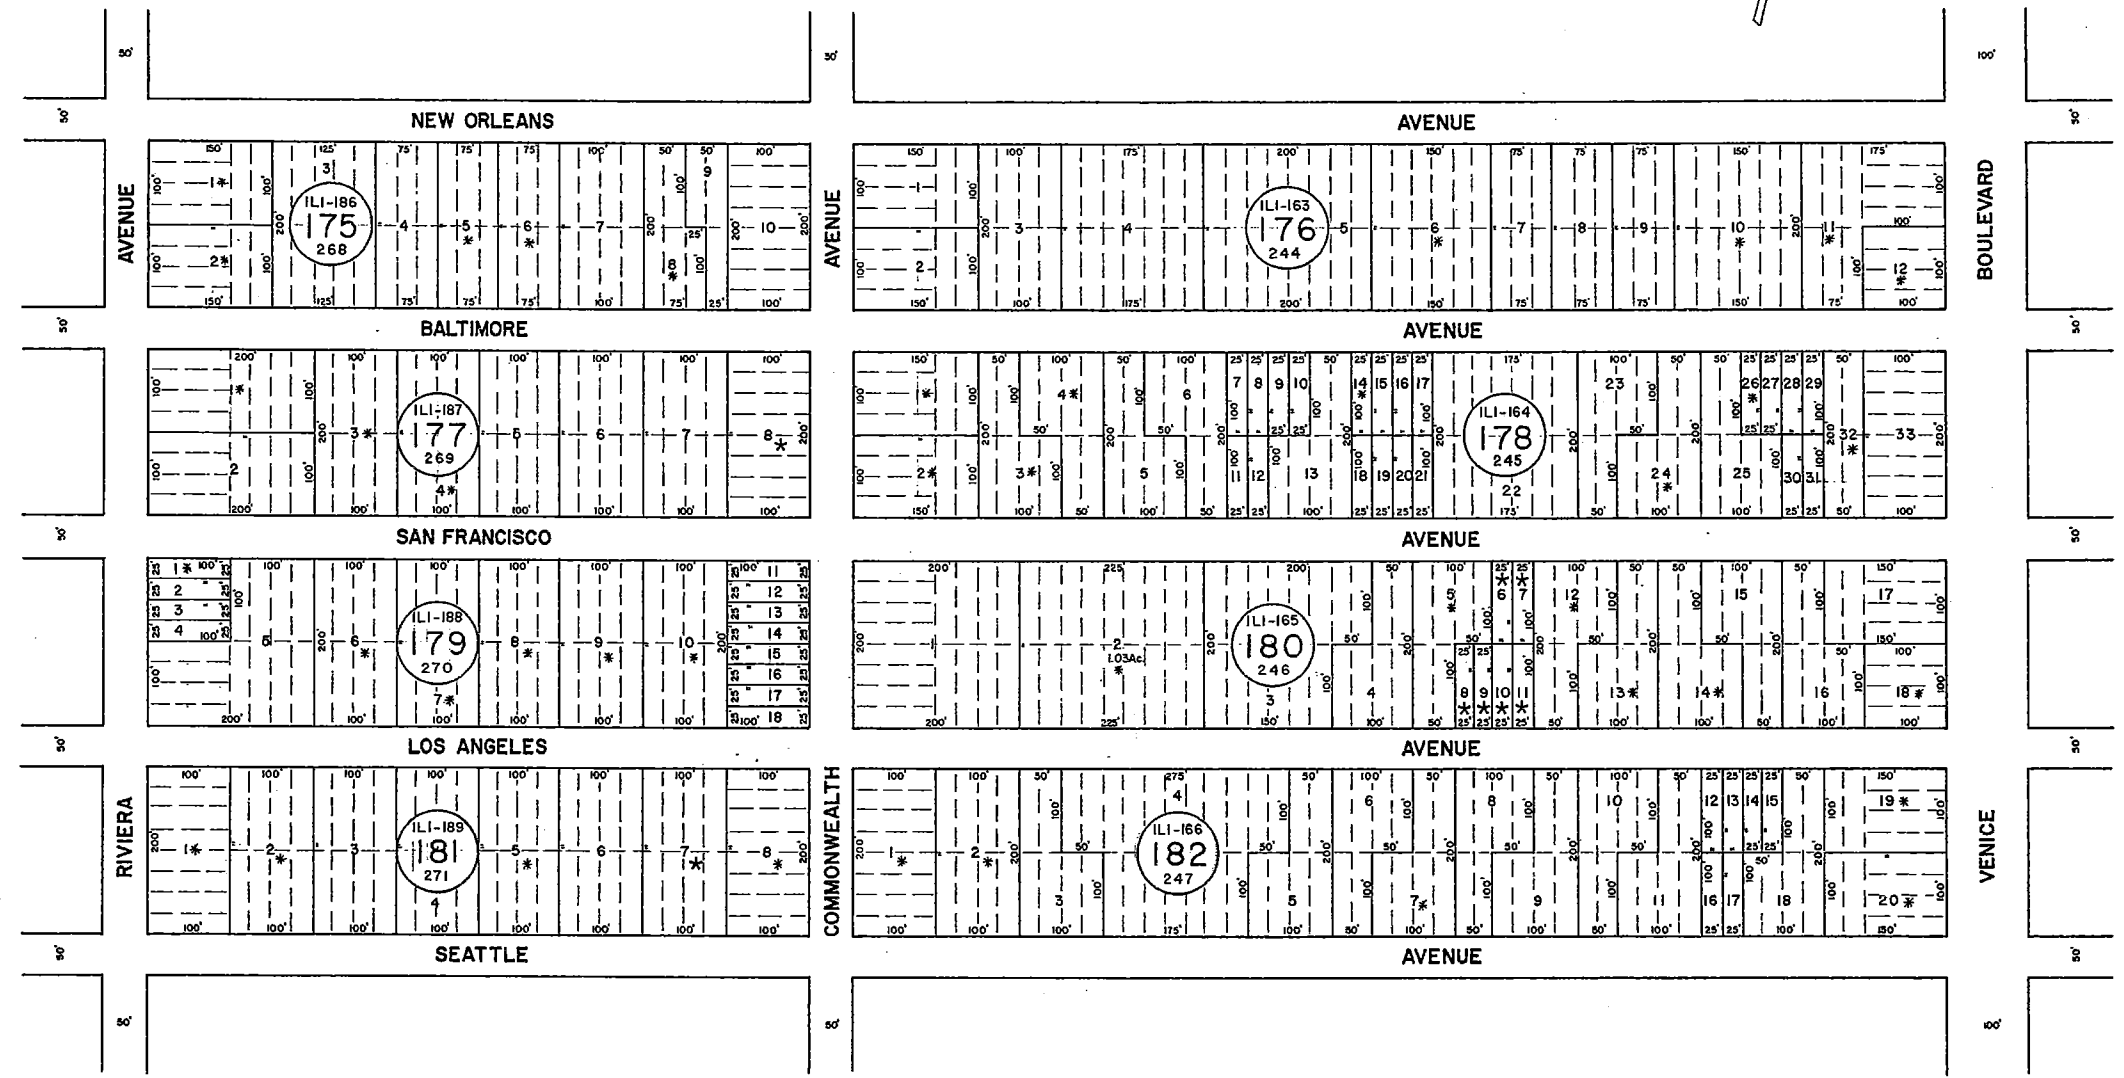

See Adjoining Sheet 5.05



See Adjoining Sheet 5.07

NOTE: LETTERS "ILI" INDICATES NUMBER ON MAP OF INDUSTRIAL COMPANY
* EXEMPT TOWNSHIP OF HAMILTON

NEW JERSEY DEPARTMENT OF THE TREASURY
DIVISION OF TAXATION
LOCAL PROPERTY AND PUBLIC UTILITY BRANCH
APPROVED AS A TAX MAP PURSUANT TO THE
PROVISIONS OF CHAPTER 175, LAWS OF 1913, ETC.
FOR THE DIRECTOR, DIVISION OF TAXATION

Ronan J. Price
BY: _____ P.E. & L.S.
LIC. #15434 CHIEF, ENGINEERING SECTION
DATE: MAR 22 1977 SERIAL NO. 654

NEW JERSEY DEPARTMENT OF THE TREASURY
DIVISION OF TAXATION
LOCAL PROPERTY AND PUBLIC UTILITY BRANCH
APPROVED AS A TAX MAP PURSUANT TO THE
PROVISIONS OF CHAPTER 175, LAWS OF 1913, ETC.
FOR THE DIRECTOR, DIVISION OF TAXATION

J. H. Price
BY: _____ P.E. & L.S.
LIC. #5009
DATE: MAR 16 1977 SERIAL NO. 579

TAX MAP
TOWNSHIP OF HAMILTON
ATLANTIC COUNTY, NEW JERSEY
SCALE: 1" = 100' DATE: JUNE 1, 1977

RONALD J. PRICE
PLEASANTVILLE, N.J.
N.J. LICENSE NO. 1901