


ATLANTIC COUNTY

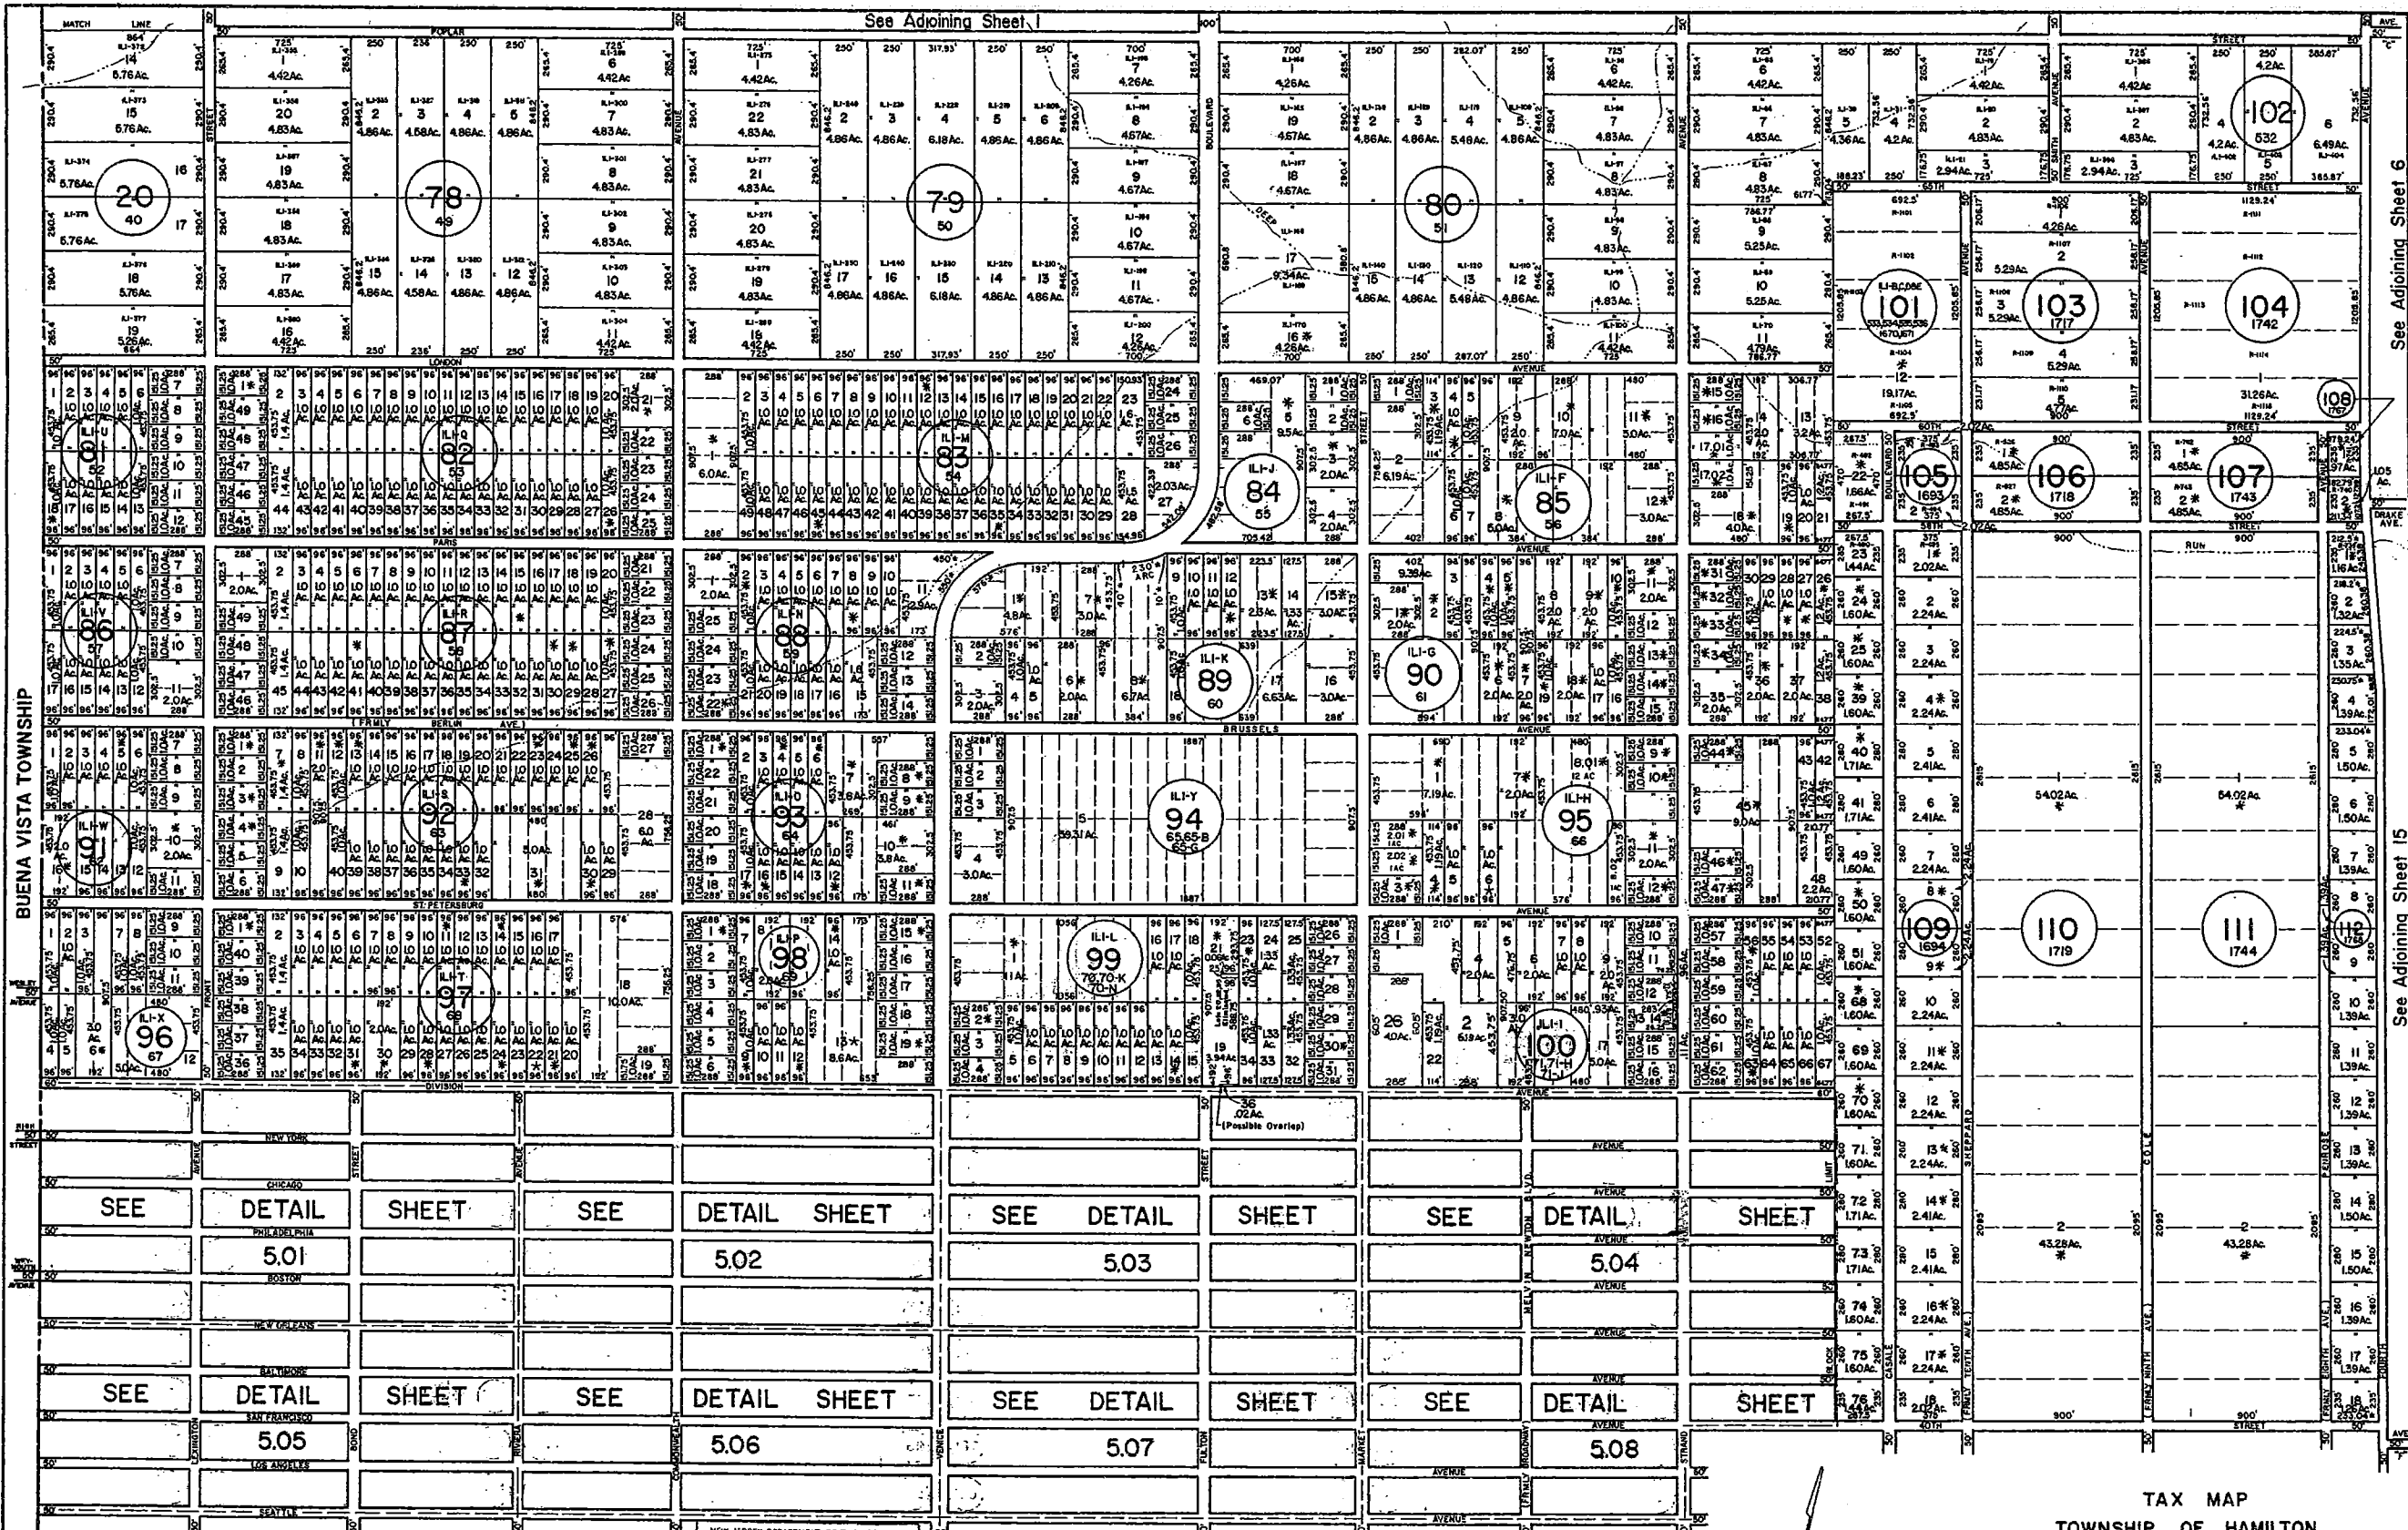

NOTE: LETTER "R" INDICATES NUMBER ON MAP OF RICHLAND GARDEN FARMS EXTENSION  
 LETTERS "L" INDICATE NUMBER ON MAP OF INDUSTRIAL LAND COMPANY.

\* EXEMPT TOWNSHIP OF HAMILTON

REV. BY ALEXANDER M. CHURCHILL ASSOC. - JAN. '95

NEW JERSEY DEPARTMENT OF THE TREASURY  
 DIVISION OF TAXATION  
 LOCAL PROPERTY AND PUBLIC UTILITY BRANCH  
 APPROVED AS A TAX MAP PURSUANT TO THE  
 PROVISIONS OF CHAPTER 175, LAWS OF 1973, ETC.  
 FOR THE DIRECTOR, DIVISION OF TAXATION

*Alexander M. Churchill*  
 P.E. & C.E.  
 510 41544 CHIEF, ENGINEERING SECTION  
 DATE: JAN. 2, 1995 SERIAL NO. 6-5-4

See Adjoining Sheet 14  
 REV. BY CHURCHILL - OCT. 2006, MAY 2007, FEB 2008

NEW JERSEY DEPARTMENT OF THE TREASURY  
 DIVISION OF TAXATION  
 LOCAL PROPERTY AND PUBLIC UTILITY BRANCH  
 APPROVED AS A TAX MAP PURSUANT TO THE  
 PROVISIONS OF CHAPTER 175, LAWS OF 1973, ETC.  
 FOR THE DIRECTOR, DIVISION OF TAXATION

*J. P. Deane*  
 P.E. & C.E.  
 510 41544 CHIEF, ENGINEERING SECTION  
 DATE: MAR 1 6 2009 SERIAL NO. 5-7-9

TAX MAP  
 TOWNSHIP OF HAMILTON  
 ATLANTIC COUNTY, NEW JERSEY  
 SCALE: 1" = 400' DATE: JUNE 1, 1977

RONALD J. PRICE  
 P.L.E. & C.E.  
 P.L. LICENSE NO. 10491

H. HOON 11-246  
 H. HOON 3-2346  
 REV. 1-15-2013  
 WPA 0-13-05  
 REVISIONS

See Adjoining Sheet 6

See Adjoining Sheet 15