



REVISIONS		
DATE	NAME	NO.
3-2017	EDGON ASSOCIATES/ THOMAS J. PEDERSEN	LS 37604
8-13-18	ANDREW P. GOSWAMI/ALC THOMAS J. PEDERSEN	LS 37605

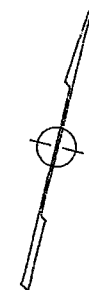

See Adjoining Sheet 14.05

See Adjoining Sheet 14.07

See Adjoining Sheet 14.09

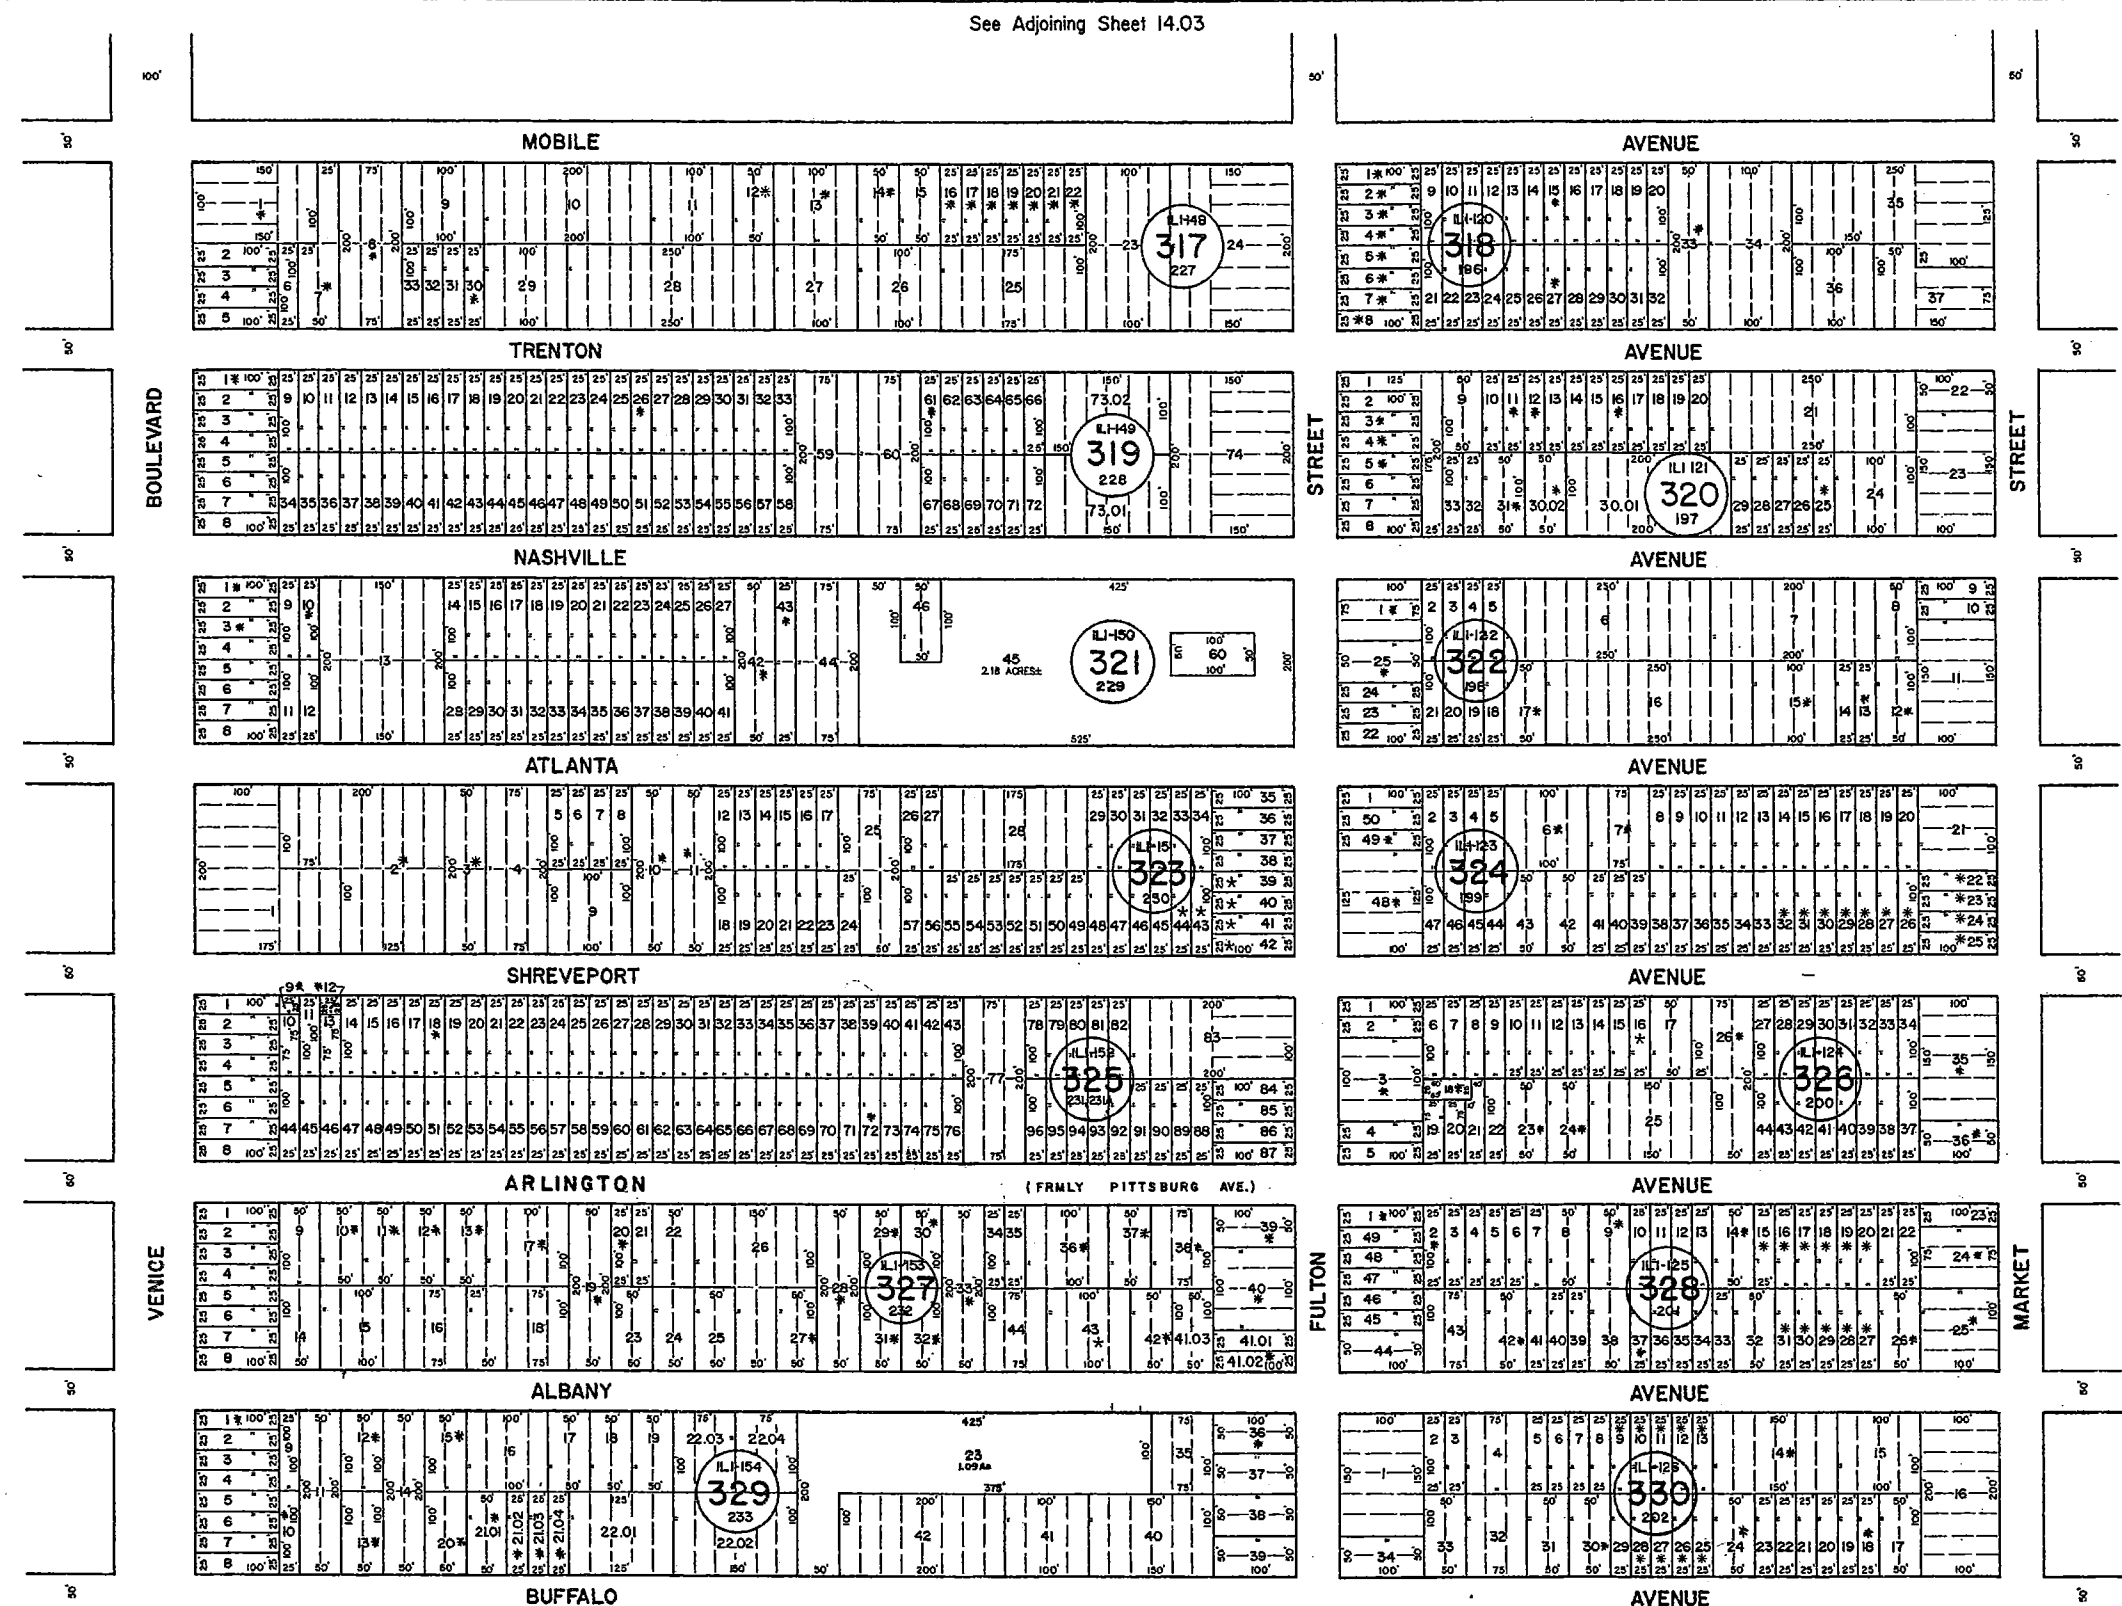

NOTE: LETTERS "LI" INDICATE NUMBERS ON MAP OF INDUSTRIAL LAND COMPANY.  
 \* EXEMPT TOWNSHIP OF HAMILTON

REVISED BY R&V - 1-8-2013  
 REV. BY CHURCHILL - FEB 2008  
 REV. BY ALEXANDER M. CHURCHILL ASSOC. - JAN. '85  
 See Adjoining Sheet 14.08

NEW JERSEY DEPARTMENT OF THE TREASURY  
 DIVISION OF TAXATION  
 LOCAL PROPERTY AND PUBLIC UTILITY BRANCH  
 APPROVED AS A TAX MAP PURSUANT TO THE  
 PROVISIONS OF CHAPTER 125, LAWS OF 1913, ETC.  
 FOR THE DIRECTOR, DIVISION OF TAXATION  
*John J. Gifford*  
 P.E.A.S.  
 LIC. #15434 CHIEF, ENGINEERING SECTION  
 DATE: JAN 22 1985 SERIAL NO. 654

NEW JERSEY DEPARTMENT OF THE TREASURY  
 DIVISION OF TAXATION  
 LOCAL PROPERTY AND PUBLIC UTILITY BRANCH  
 APPROVED AS A TAX MAP PURSUANT TO THE  
 PROVISIONS OF CHAPTER 125, LAWS OF 1913, ETC.  
 FOR THE DIRECTOR, DIVISION OF TAXATION  
*J. N. Williams*  
 P.E.A.S.  
 LIC. # 3009  
 DATE: MAR 16 87 SERIAL NO. 5734

TAX MAP  
 TOWNSHIP OF HAMILTON  
 ATLANTIC COUNTY, NEW JERSEY  
 SCALE: 1" = 100' DATE: JUNE 1, 1977

RONALD J. PRICE  
 P.E.A.S. N.J.  
 N.J. LICENSE NO. 0901