


See Adjoining Sheet 14.04

See Adjoining Sheet 14.03

See Adjoining Sheet 14.06

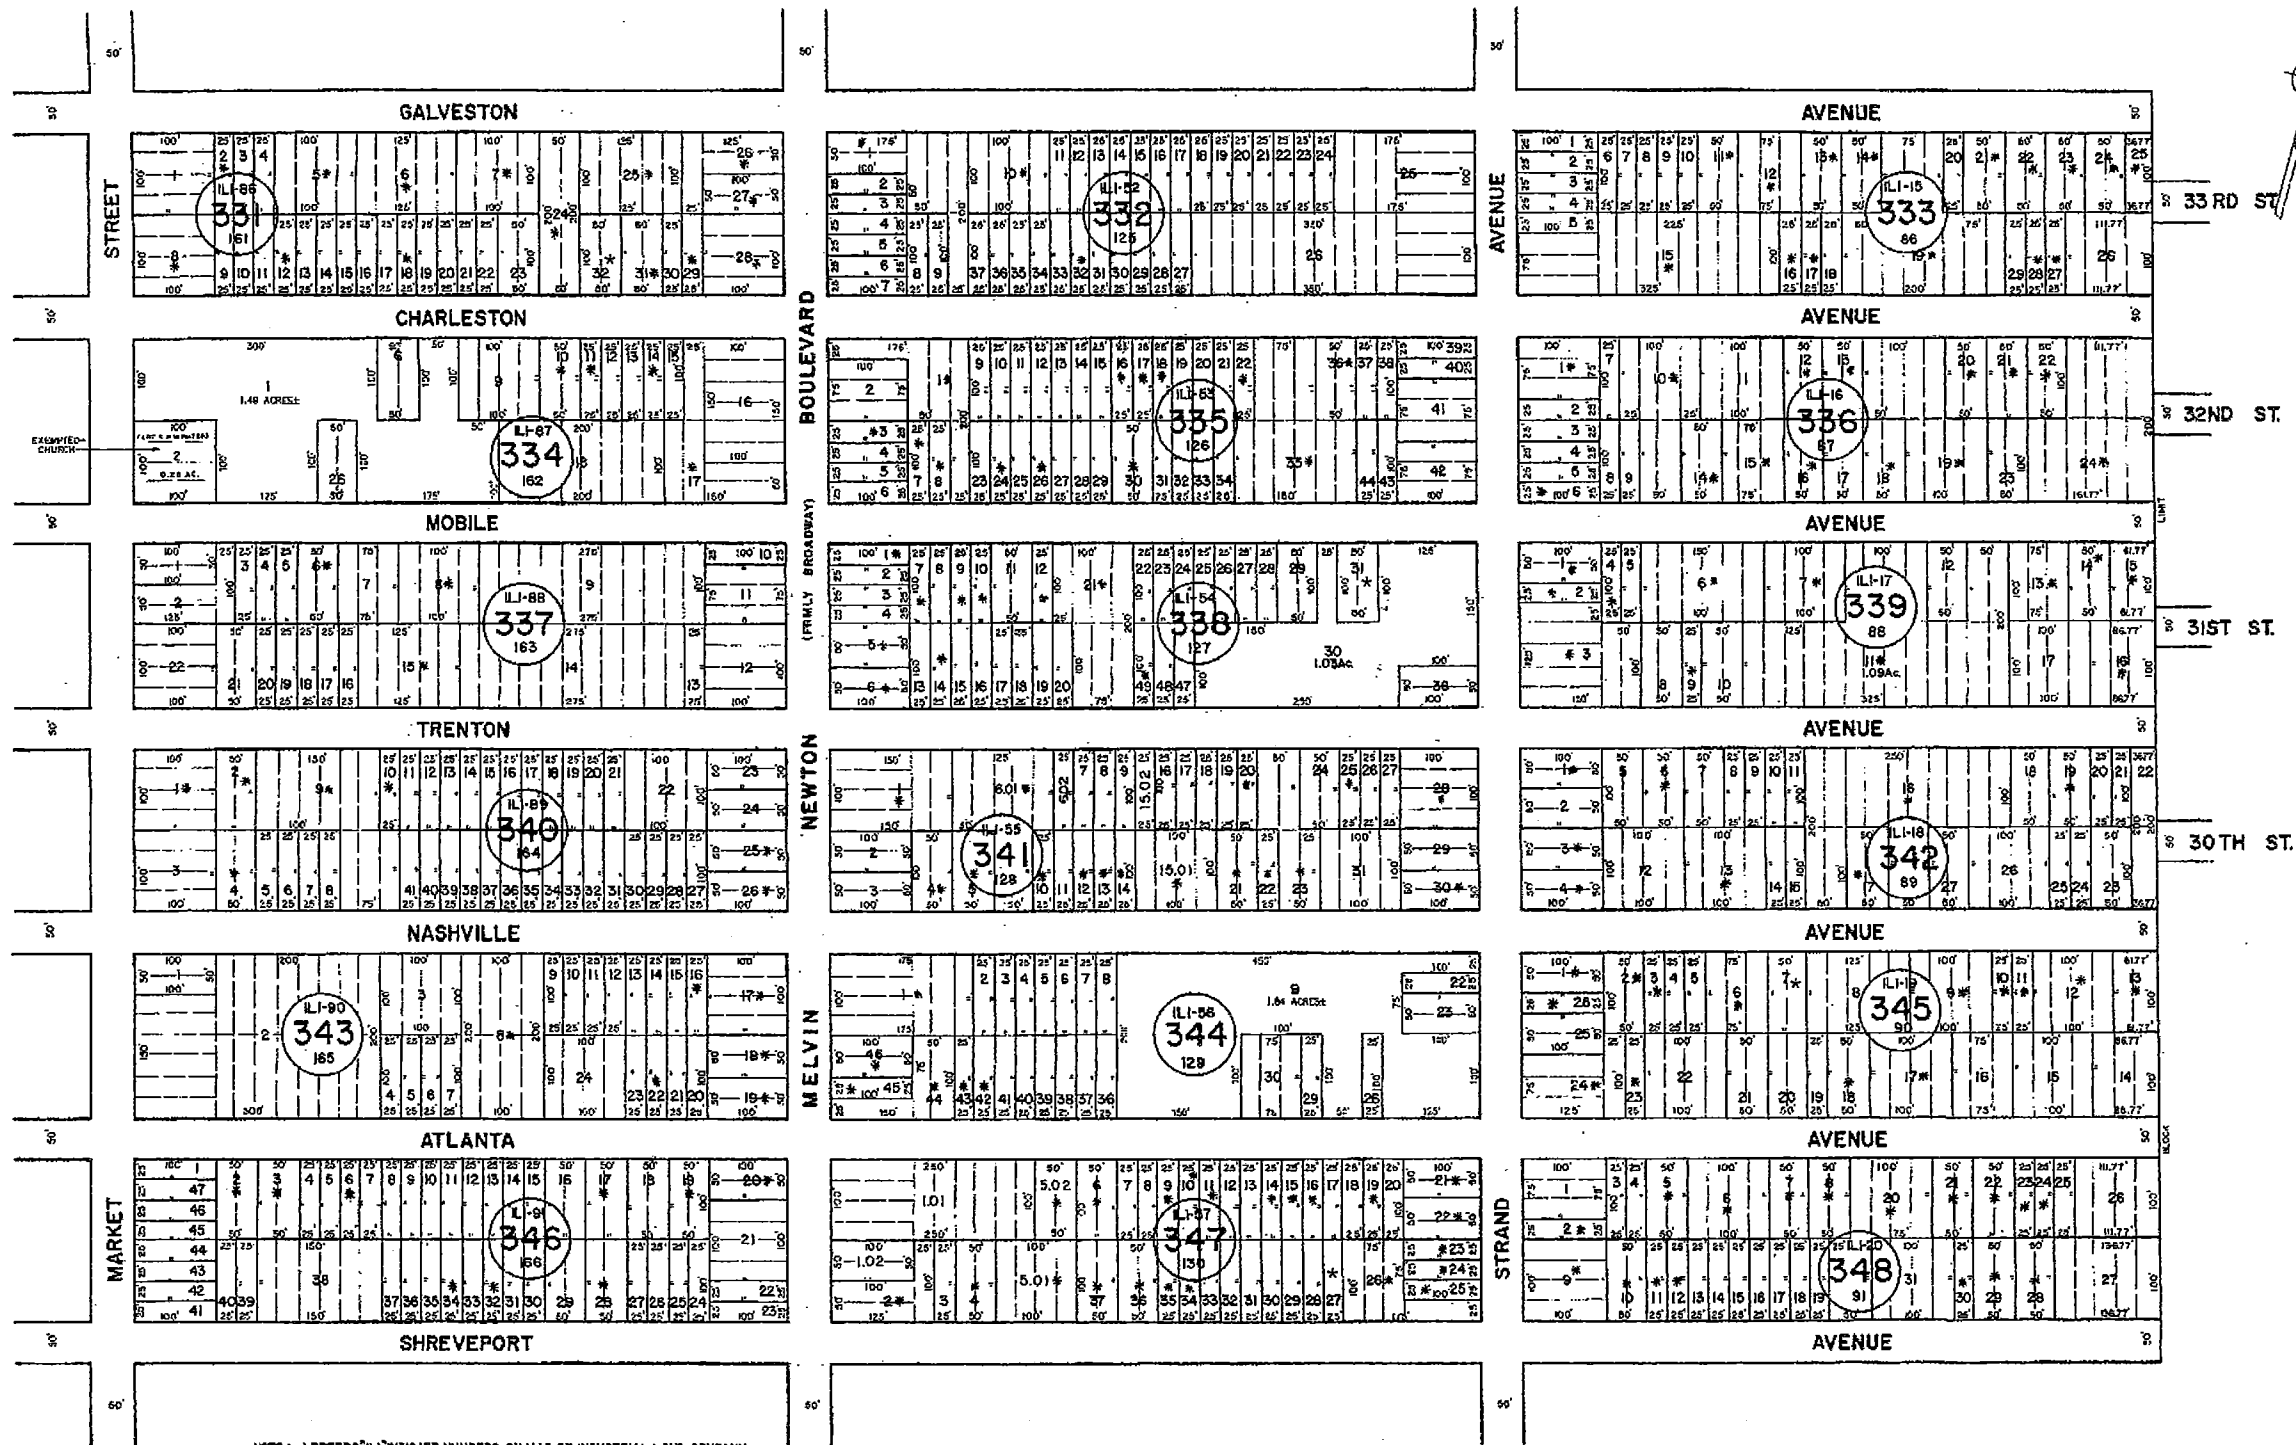

See Adjoining Sheet 14

NOTE: LETTERS "LI" INDICATE NUMBERS ON MAP OF INDUSTRIAL LAIZ COMPANY.
* EXEMPT TOWNSHIP OF HAMILTON

NEW JERSEY DEPARTMENT OF THE TREASURY
DIVISION OF TAXATION
LEGAL PROPERTY AND PUBLIC UTILITY BRANCH
APPROVED AS A TAX MAP PURSUANT TO THE
PROVISIONS OF CHAPTER 175, LAWS OF 1915, ETC.
FOR THE DIRECTOR, DIVISION OF TAXATION

Alexander M. Churchill
P.E., P.L.S.
LIC. 11824 CHIEF, ENGINEERING SECTION
JAN 22 1978 SERIAL NO. 754

NEW JERSEY DEPARTMENT OF THE TREASURY
DIVISION OF TAXATION
LEGAL PROPERTY AND PUBLIC UTILITY BRANCH
APPROVED AS A TAX MAP PURSUANT TO THE
PROVISIONS OF CHAPTER 175, LAWS OF 1915, ETC.
FOR THE DIRECTOR, DIVISION OF TAXATION

Ronald J. Price
P.E., C.E.
LIC. 11824 CHIEF, ENGINEERING SECTION
MAR 16 1978 SERIAL NO. 578

TAX MAP
TOWNSHIP OF HAMILTON
ATLANTIC COUNTY, NEW JERSEY
SCALE: 1" = 100' DATE: JUNE 1, 1977

RONALD J. PRICE
PLEASANTVILLE, N.J.
P.L.S. LICENSE NO. 11824

ENGRS. & ARCHTS. ASSOC. L.S. 3704
THOMAS A. PRINCEPASTI
REV. BY REMINGTON & VEROCK ENGINEERS - 1-31-2010
REV. BY REMINGTON & VEROCK ENGINEERS - 3-10-2011
REV. BY REMINGTON & VEROCK ENGINEERS - 1-8-2013

See Adjoining Sheet 14.09

REV. BY ALEXANDER M. CHURCHILL ASSOC. - JAN. '95 REV. BY CHURCHILL - JULY, 2003, FEB. 2007